

820 ORANGE  
BLOSSOM WAY,  
DANVILLE, CA 94526  
(925) 314-9826

damcquillan.com

# FULTON/ KUKKOLA WINERY

AMENDMENT WINERY PLANS  
263 PETRIFIED FOREST ROAD  
CALISTOGA, CA 94515  
TEL: 707-747-9003





REVISION  
10-01-13

JOB 1318  
DATE 09-17-13  
SHEET

A1.1


SHEET 2

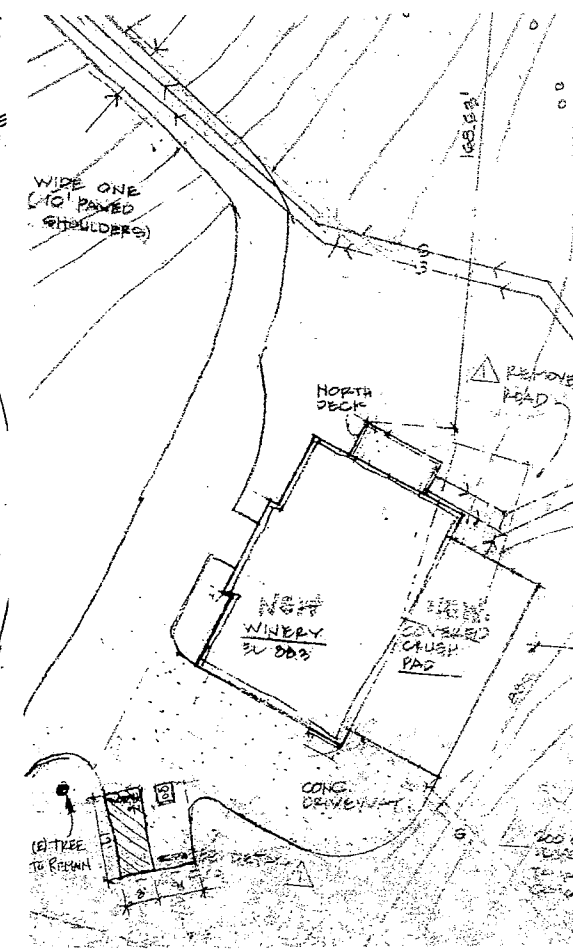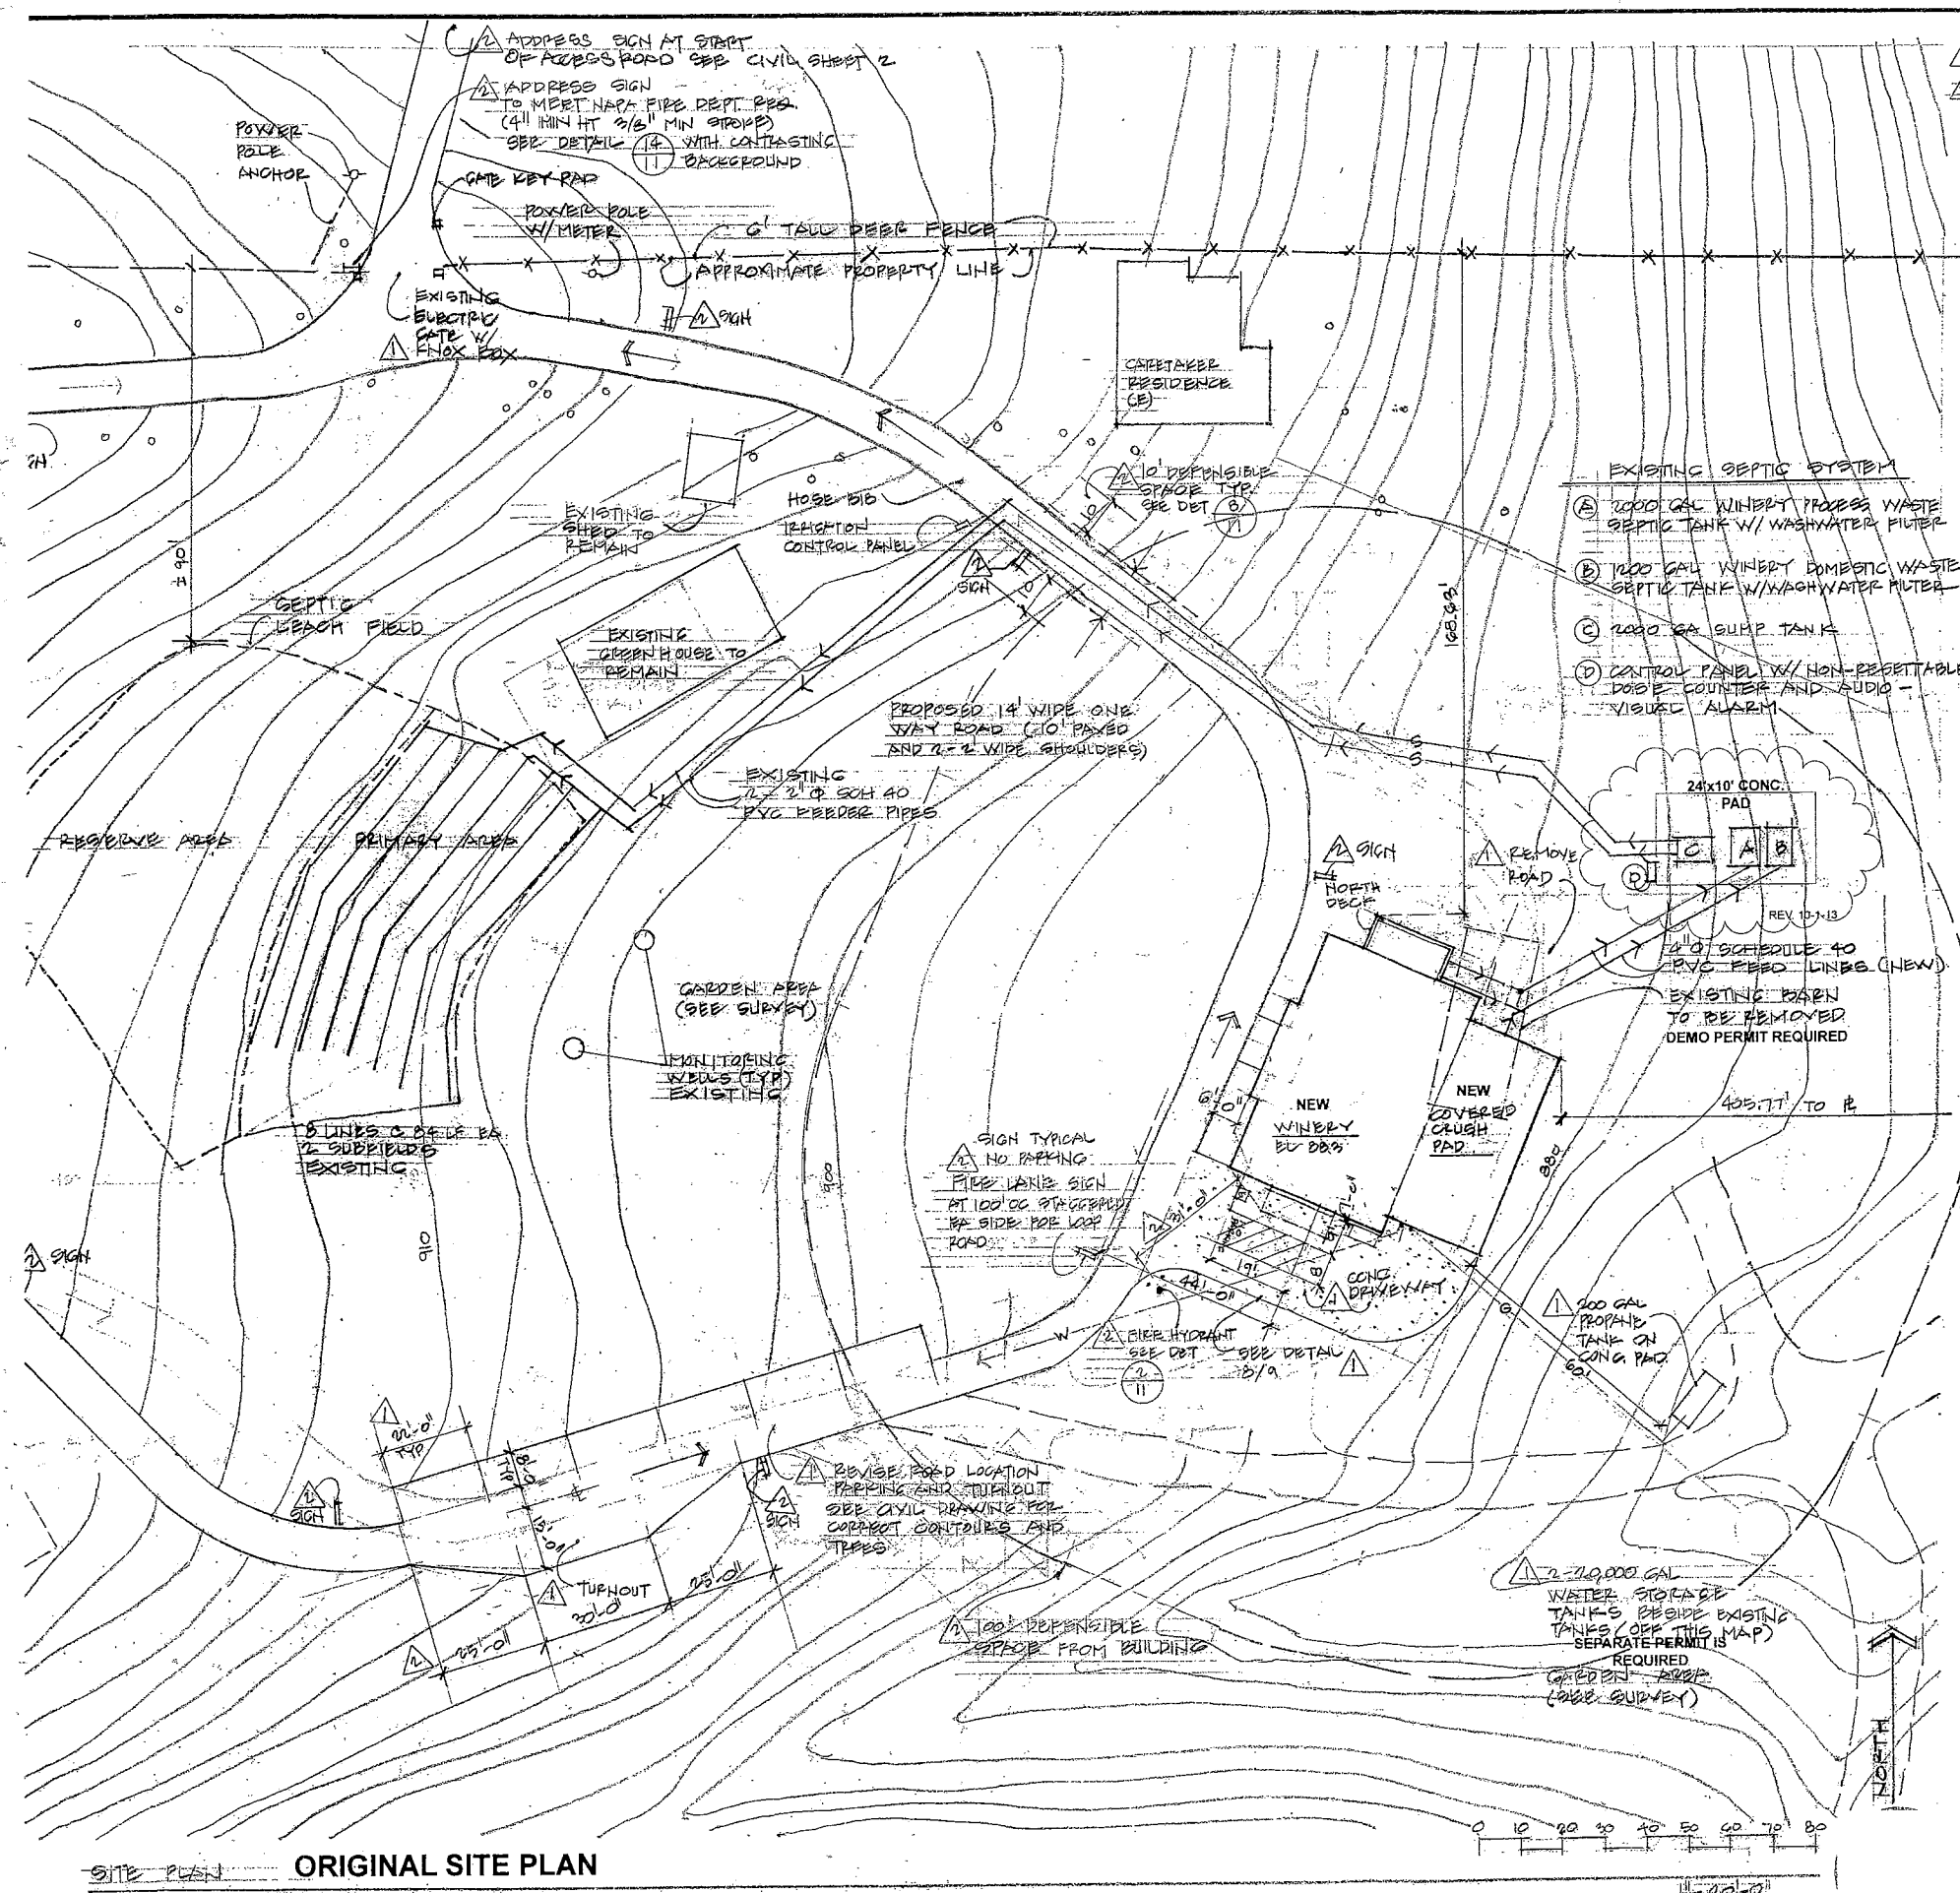

REVISED PARKING  
SCALE: 1" = 10'

REVISIONS APPROVED  
Approval of this sheet is given  
to revision only.  
See Engineer Permit  
Date: OCT 0 2 2013

SITE PLAN ORIGINAL SITE PLAN

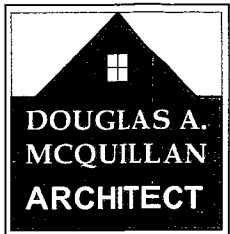

DOUGLAS A. MCQUILLAN ARCHITECT  
 820 ORANGE BLOSSOM WAY,  
 DANVILLE, CA 94526  
 (925) 314-9826

damquillan.com

**FULTON/ KUJJKOLA WINERY**

AMENDMENT WINERY PLANS  
 263 PETRIFIED FOREST ROAD  
 CALISTOGA, CA 94515  
 TEL: 707-747-9003



REVISION

10-01-13
7-7-16


JOB 1318

DATE 09-17-13

SHEET

**A2.1**


SHEET 4

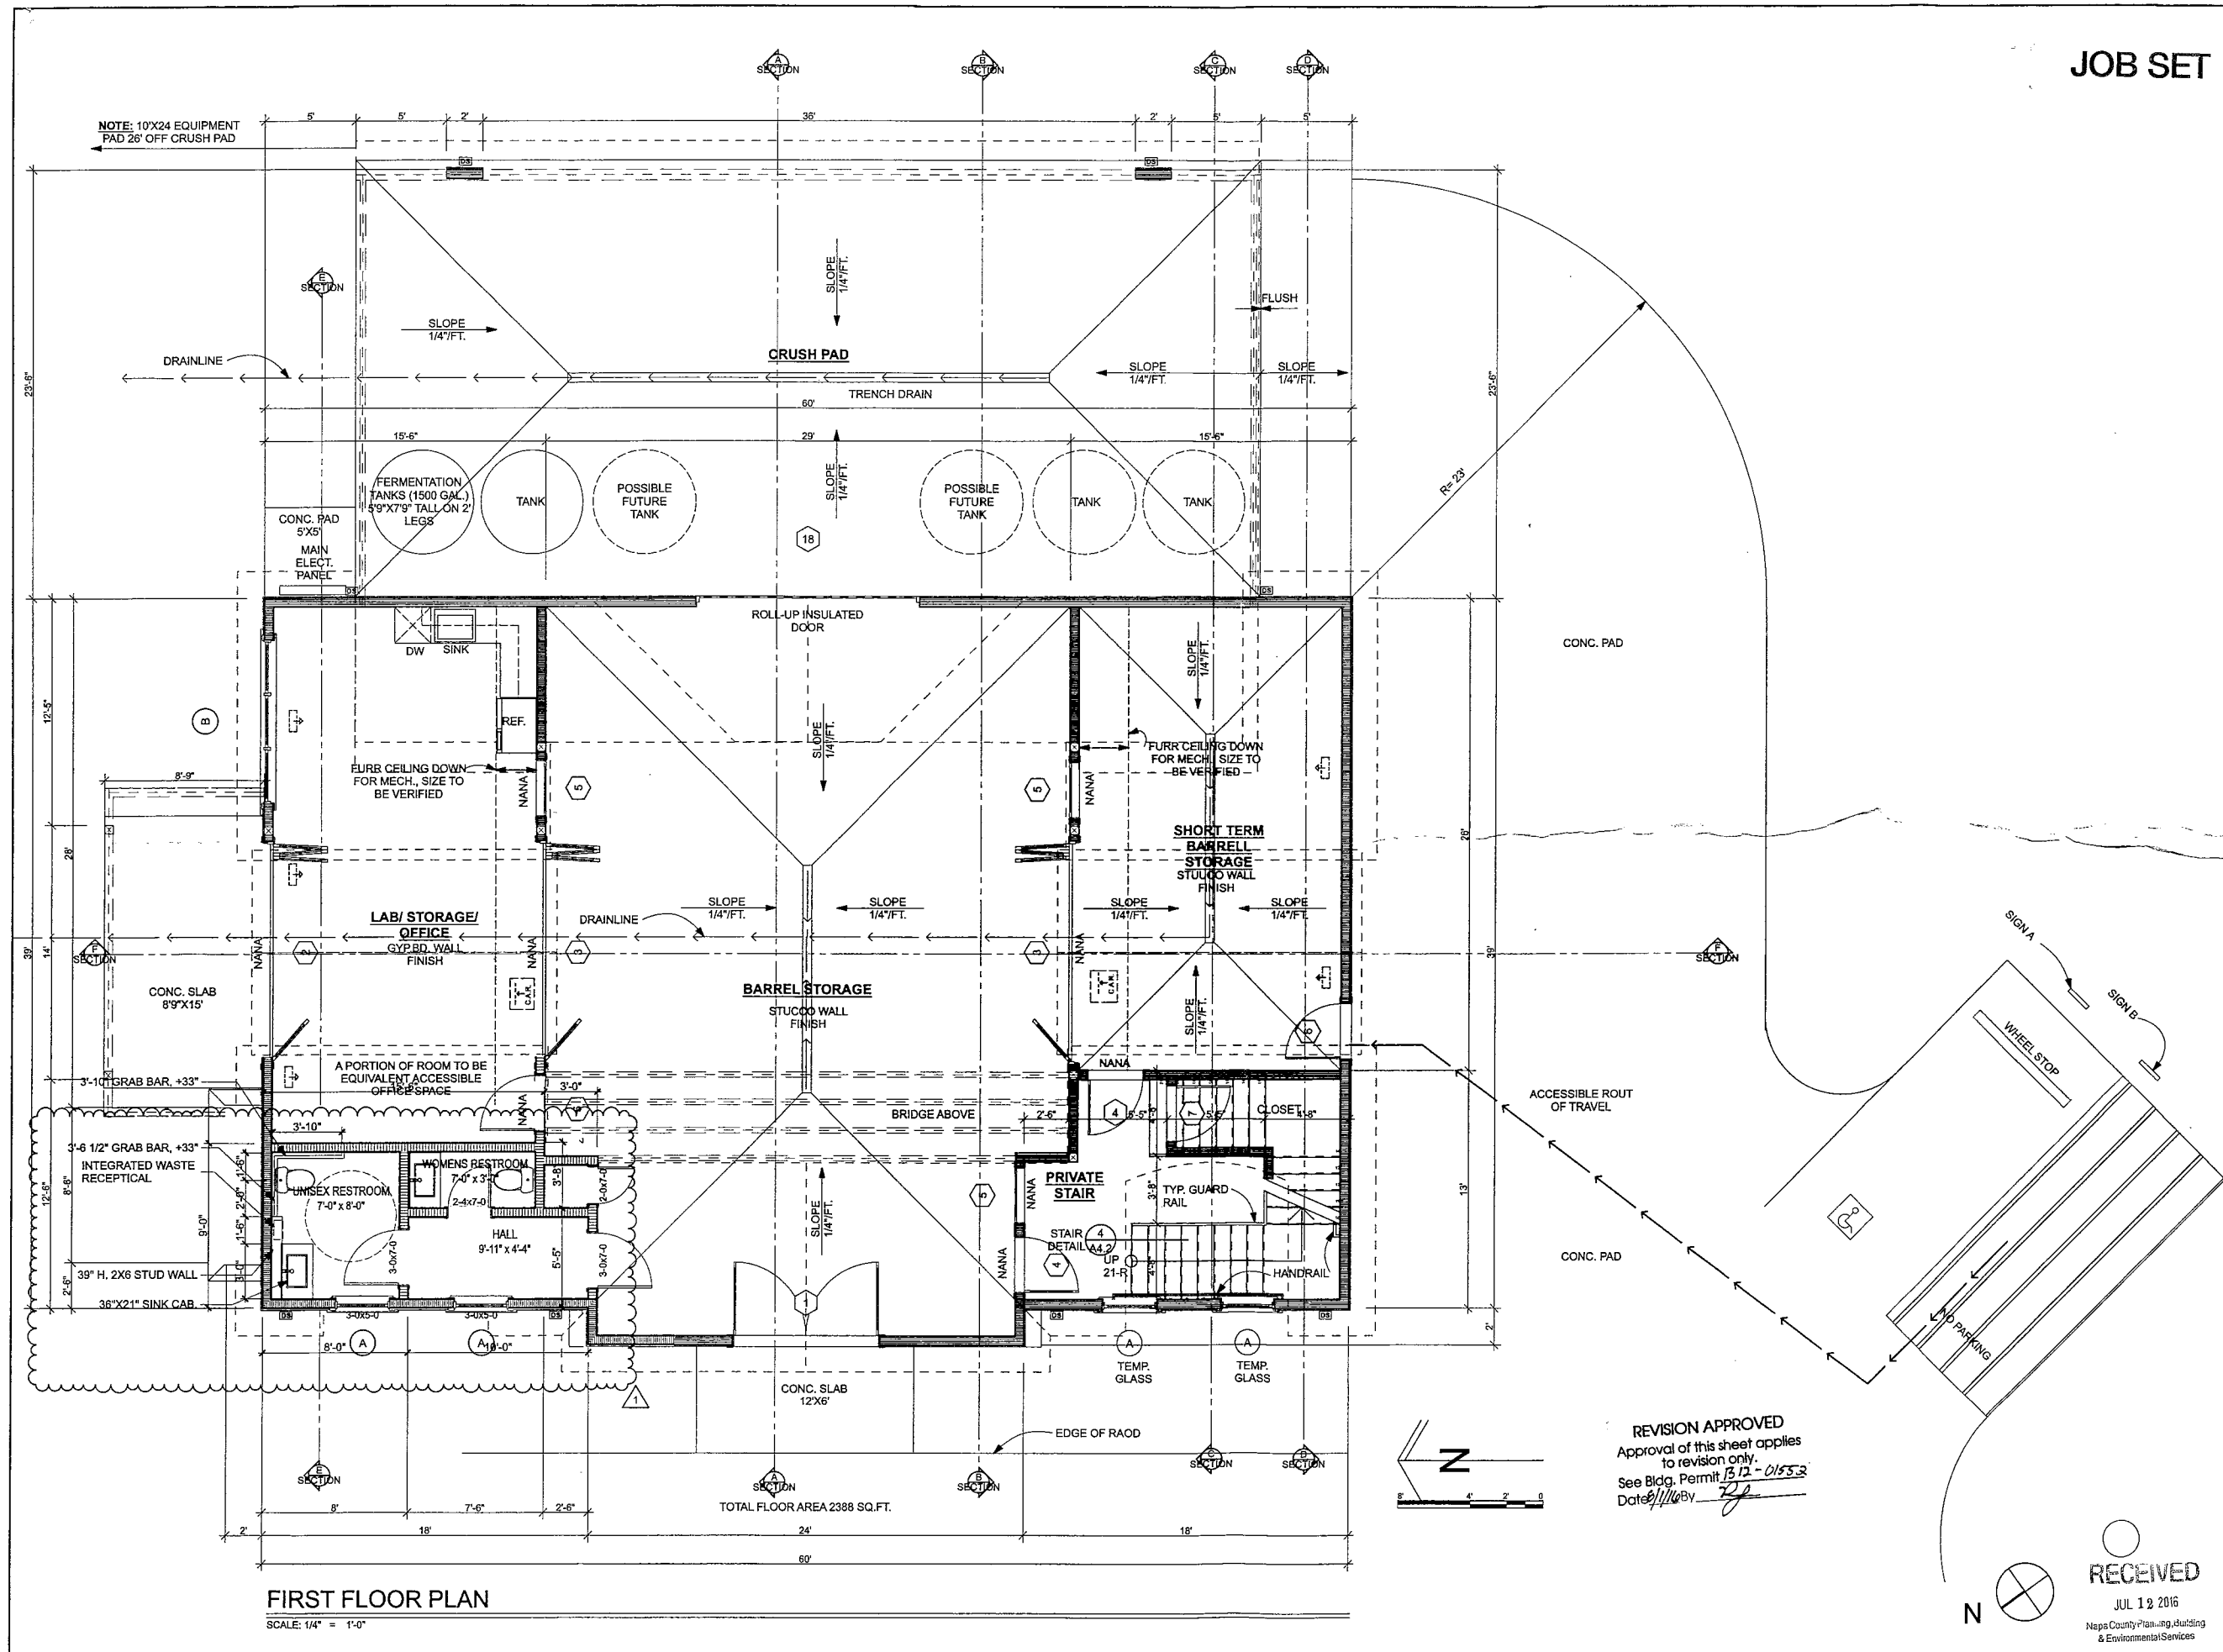

**FIRST FLOOR PLAN**

SCALE: 1/4" = 1'-0"

REVISION APPROVED  
 Approval of this sheet applies  
 to revision only.  
 See Bldg. Permit 1312-01553  
 Date 9/11/16 by [Signature]

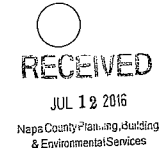



820 ORANGE BLOSSOM WAY, DANVILLE, CA 94526 (925) 314-9826

damcquillan.com

# FULTON/ KUKKOLA WINERY

AMENDMENT WINERY PLANS  
263 PETRIFFED FOREST ROAD  
CALISTOGA, CA 94515  
TEL: 707-747-9003




REVISION
10-01-13

REVISIONS APPROVED  
Approval of this sheet applies to revision only.


See Building Permit  
Date OCT 6 2013

JOB	1318
DATE	09-17-13
SHEET	

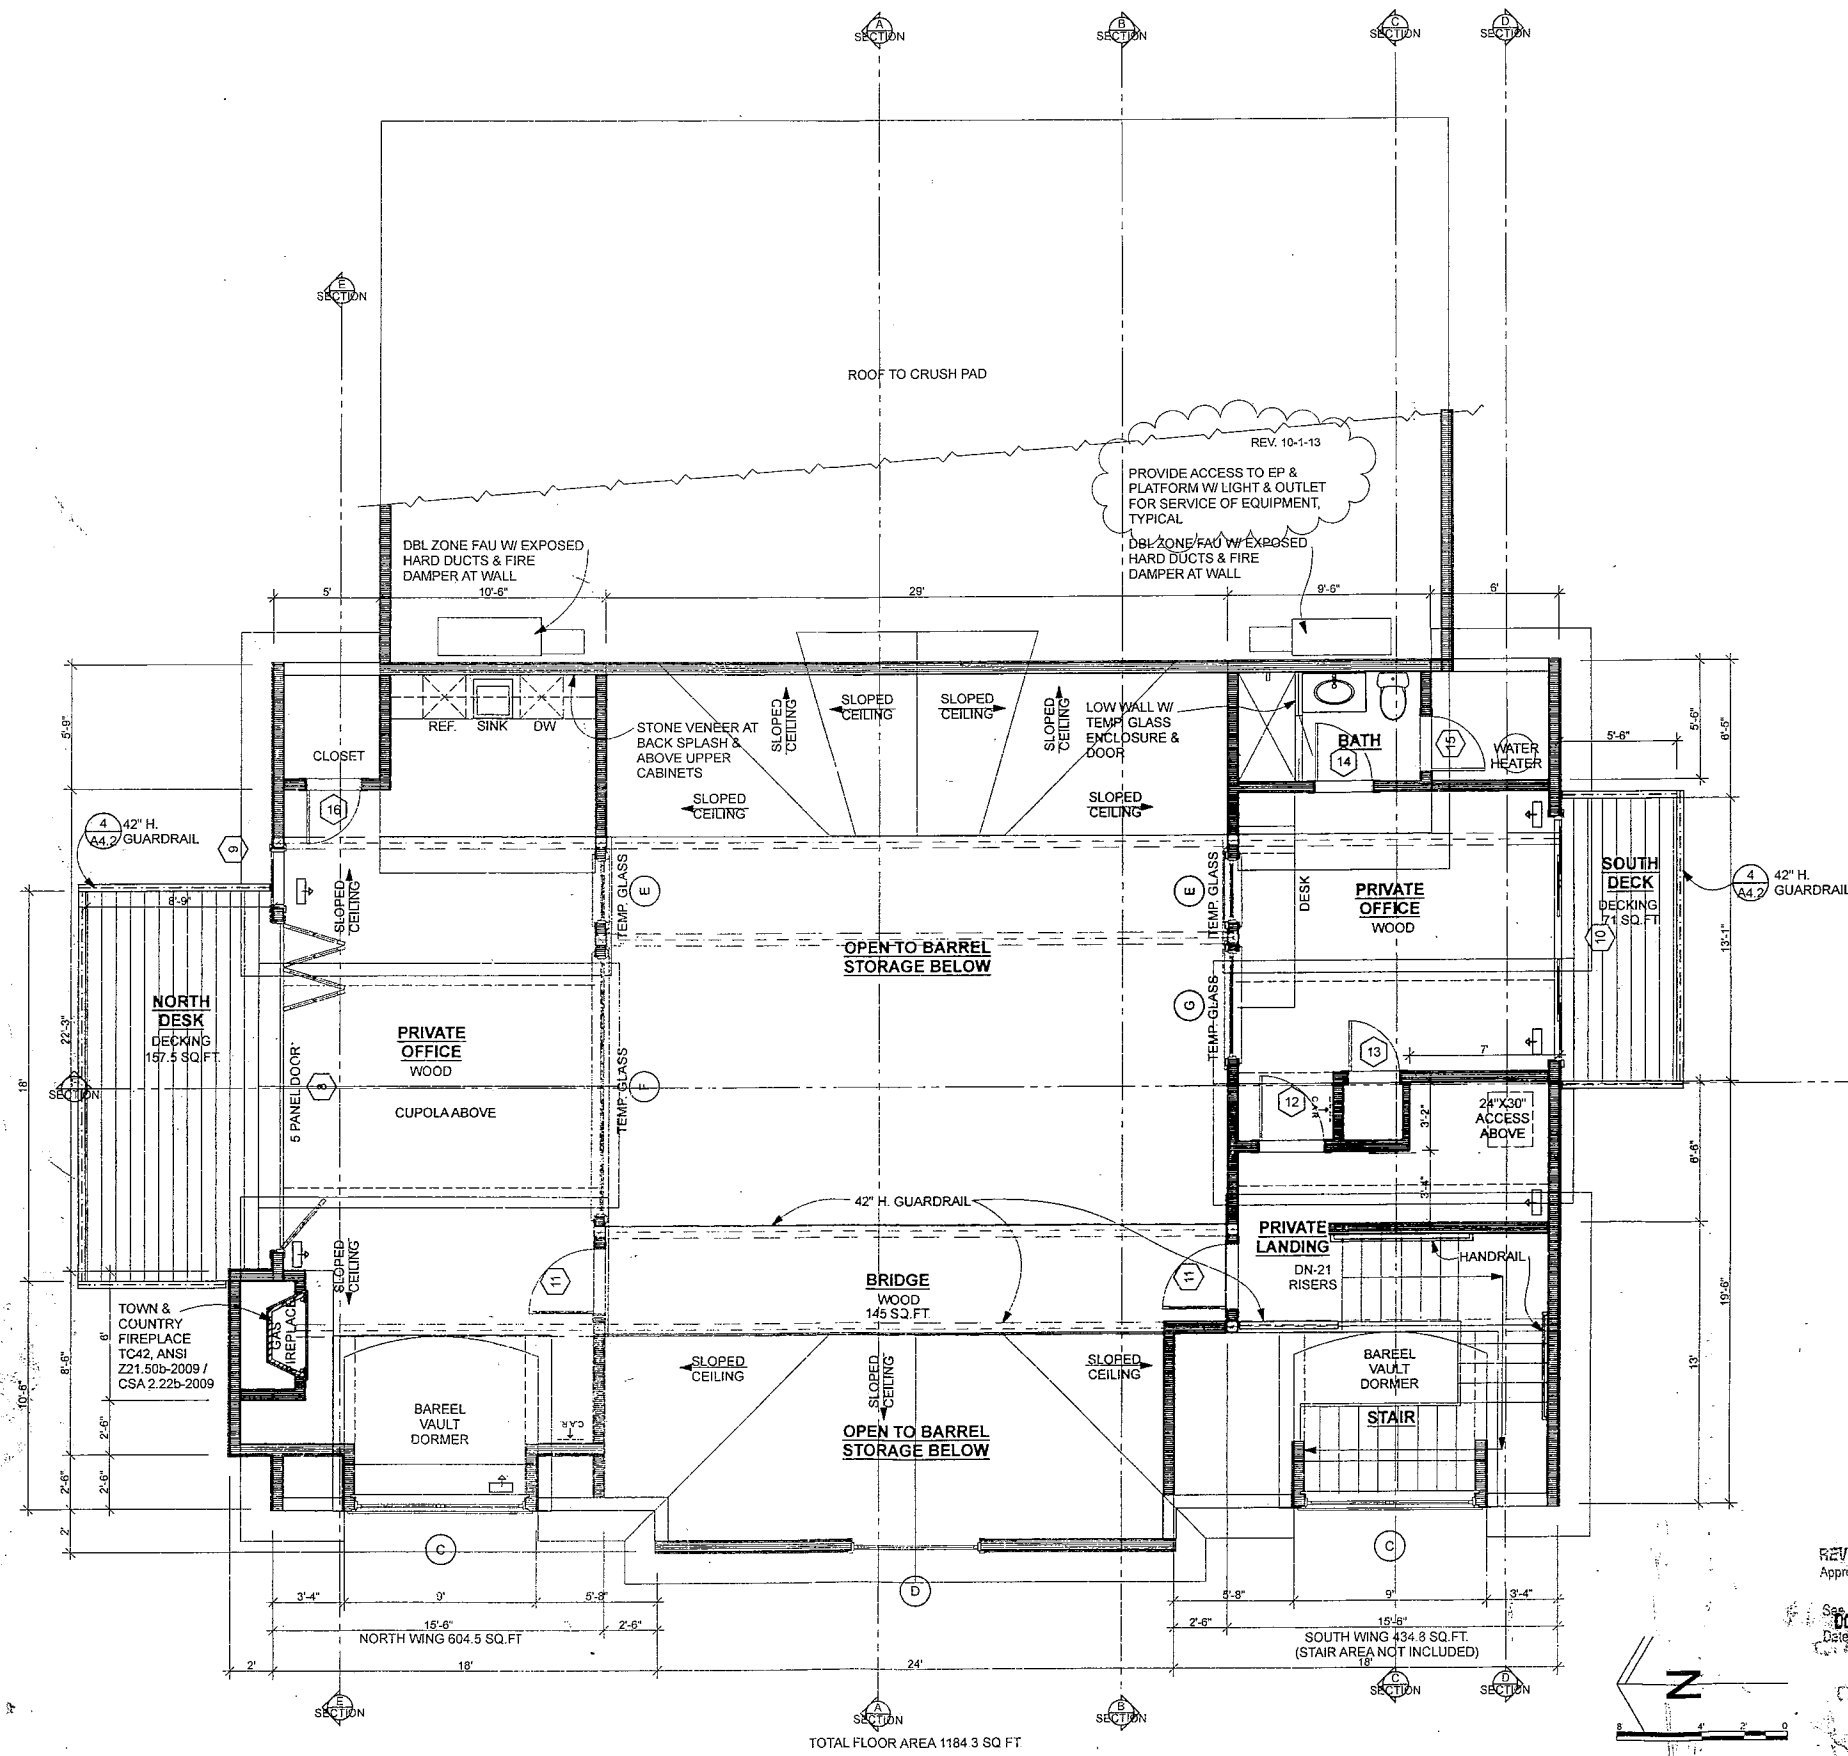

## SECOND FLOOR PLAN

SCALE: 1/4" = 1'-0"

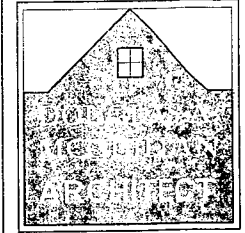

820 ORANGE  
BLOSSOM WAY,  
DANVILLE, CA 94526  
(925) 314-9826

damquillan.com

**FULTON/ KUKKOLA WINERY**  
AMENDMENT WINERY PLANS  
263 PETRIFFED FOREST ROAD  
CALISTOGA, CA 94515  
TEL: 707-747-9003





REVISION	DATE
10-01-13	

JOB	1318
DATE	09-17-13
SHEET	

**A1.1**

SHEET 2

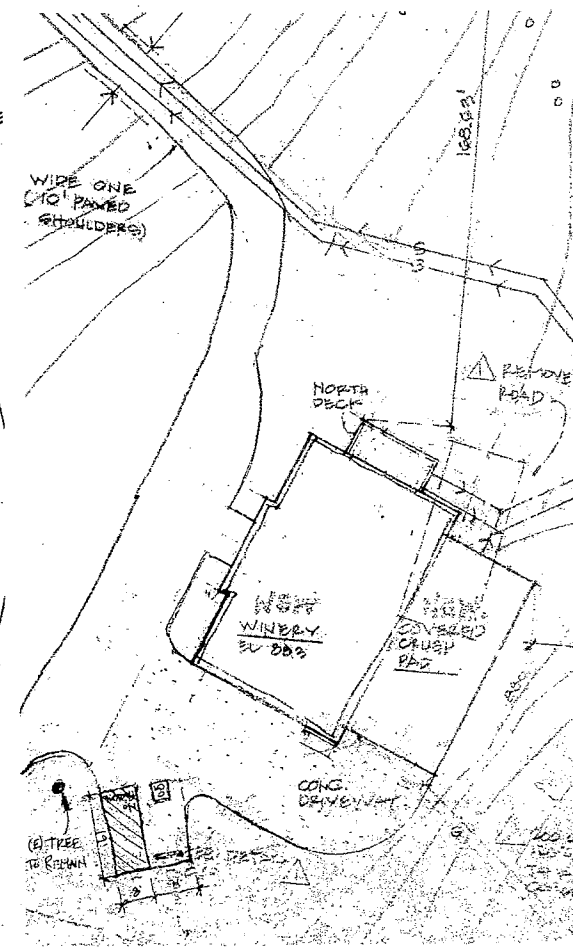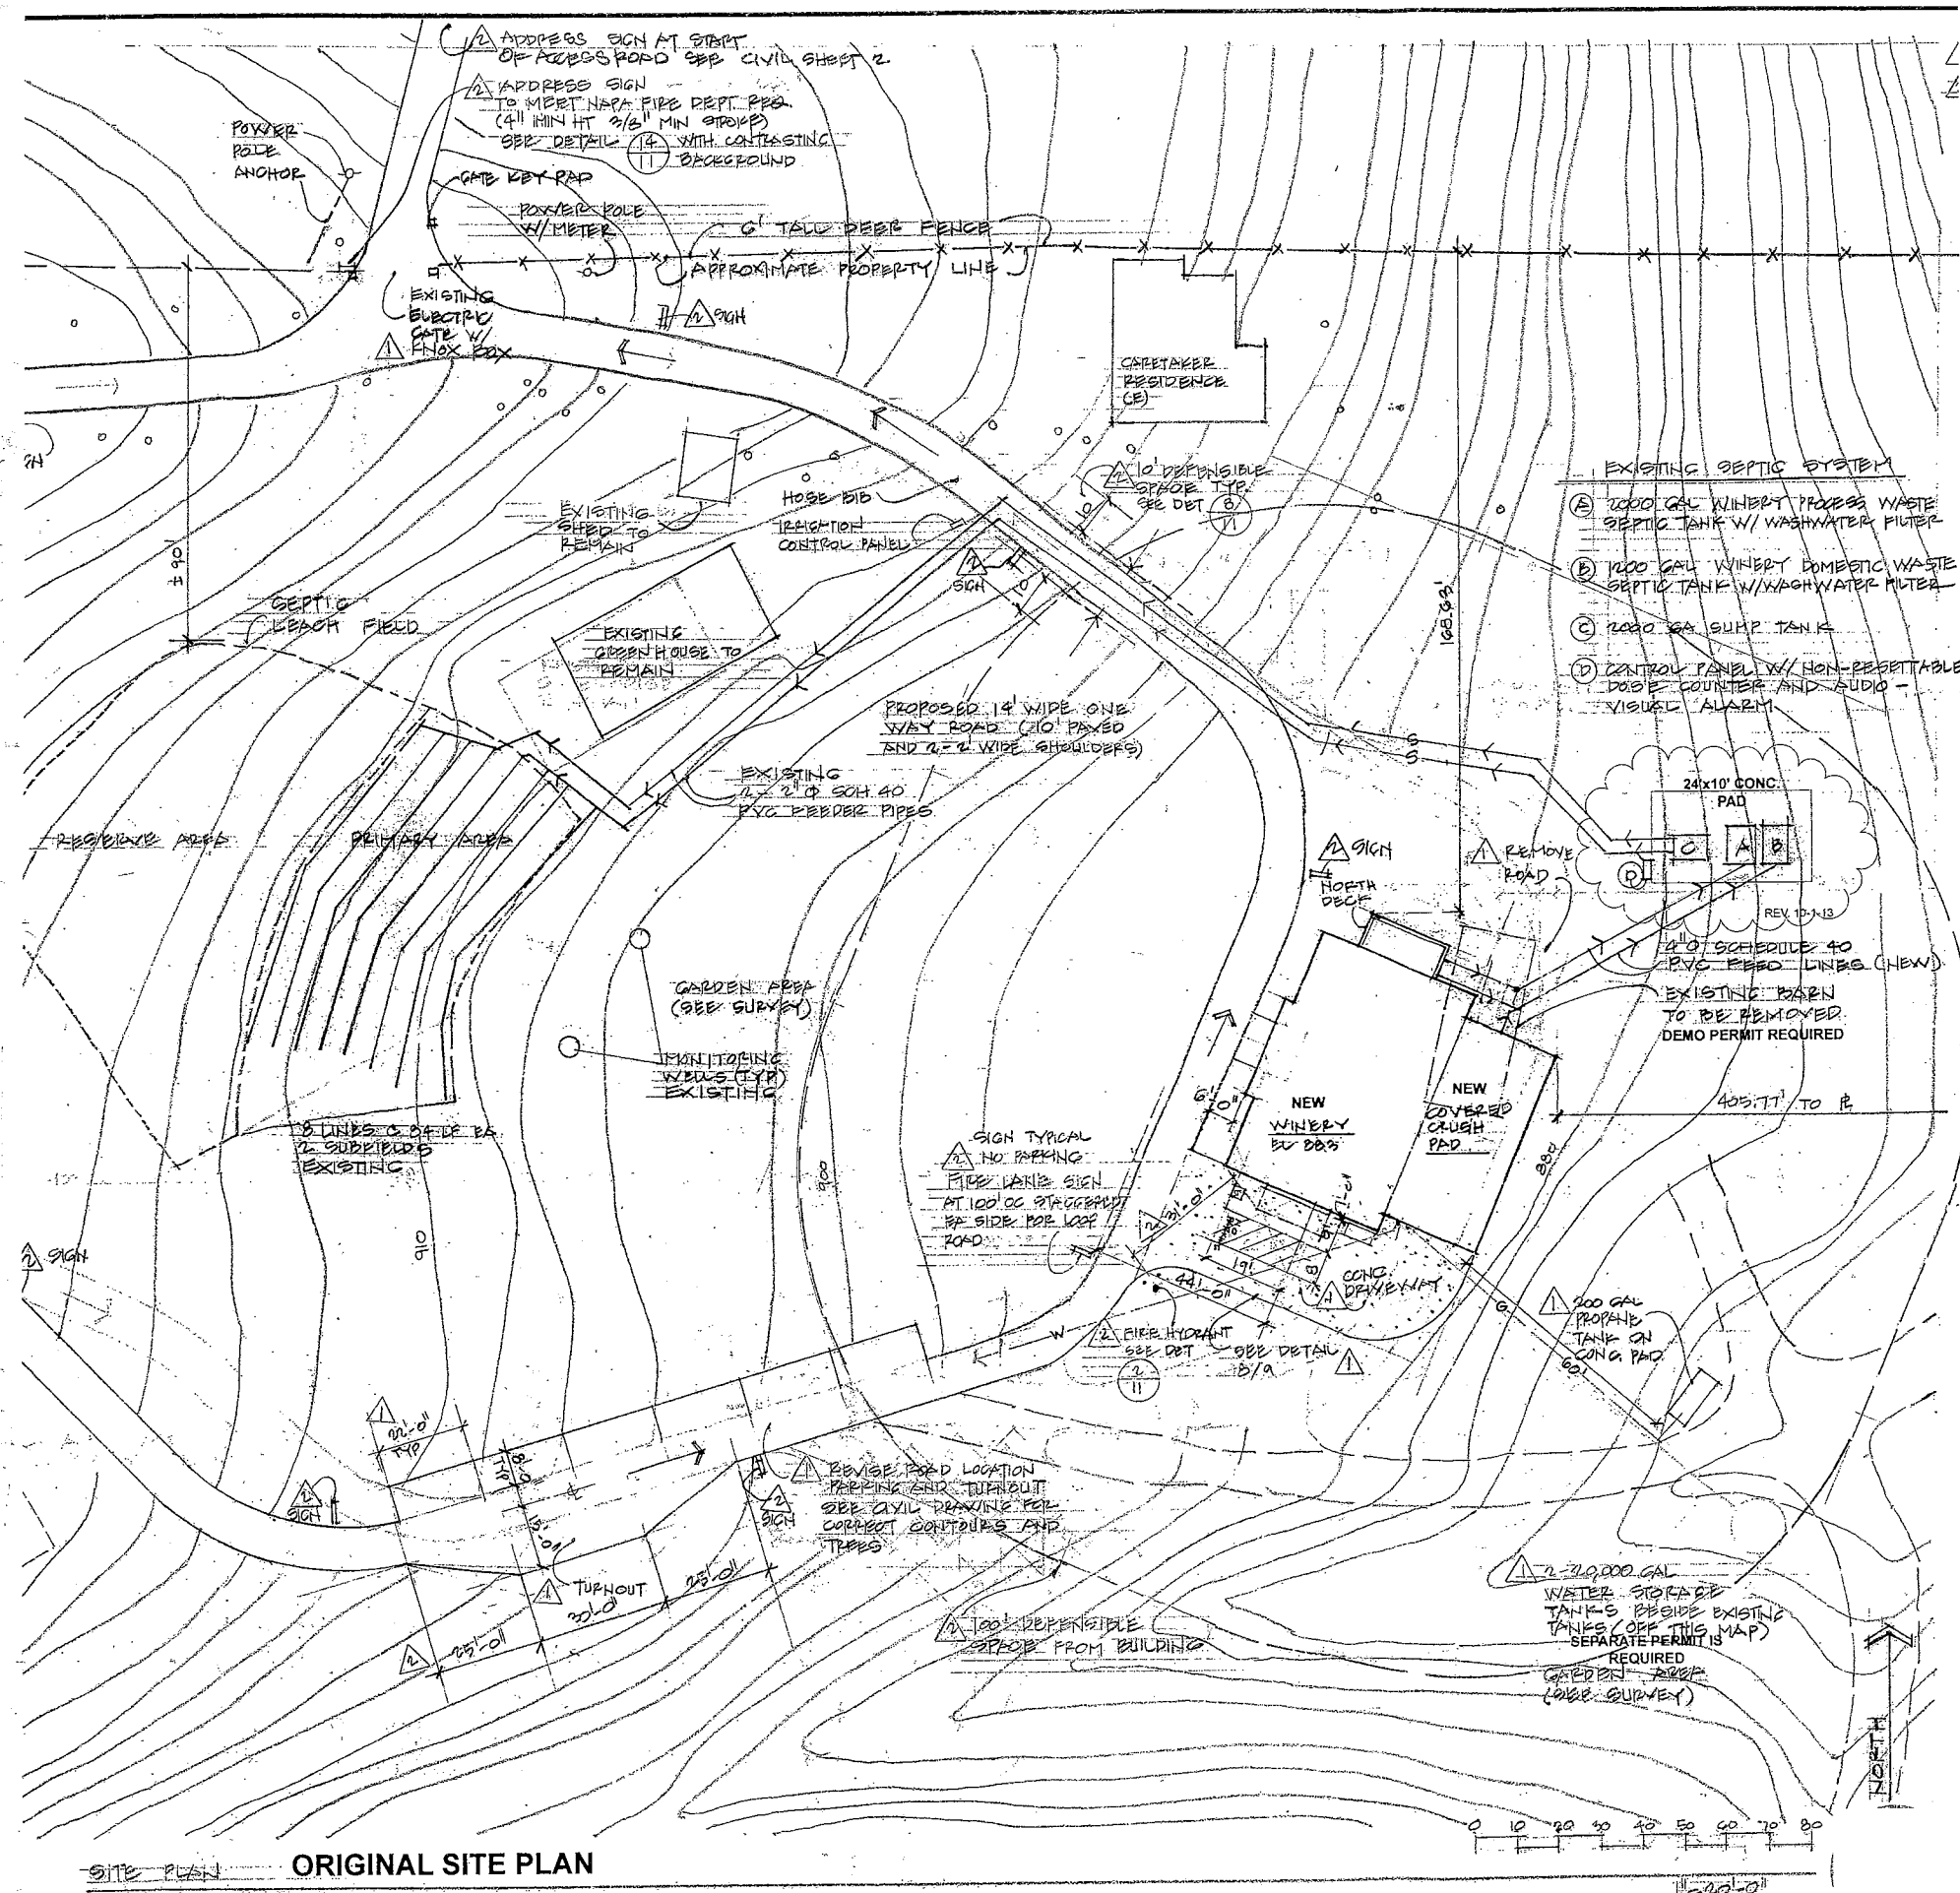


**REVISED PARKING**  
SCALE: 1" = 1'-0"

REVISIONS APPROVED  
Approval of this sheet requires  
to revision only.  
See Building Permit  
Date: OCT 0 2 2013

**ORIGINAL SITE PLAN**

JOB SET

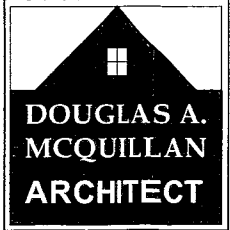

820 ORANGE BLOSSOM WAY, DANVILLE, CA 94526 (925) 314-9826

damcquillan.com

**FULTON/ KUKKOLA WINERY**  
 AMENDMENT WINERY PLANS  
 263 PETRIFIED FOREST ROAD  
 CALISTOGA, CA 94515  
 TEL: 707-747-9003



REVISION	DATE
1	7-7-16
	10-01-13


JOB 1318

DATE 09-17-13

SHEET



**A2.1**

SHEET 4

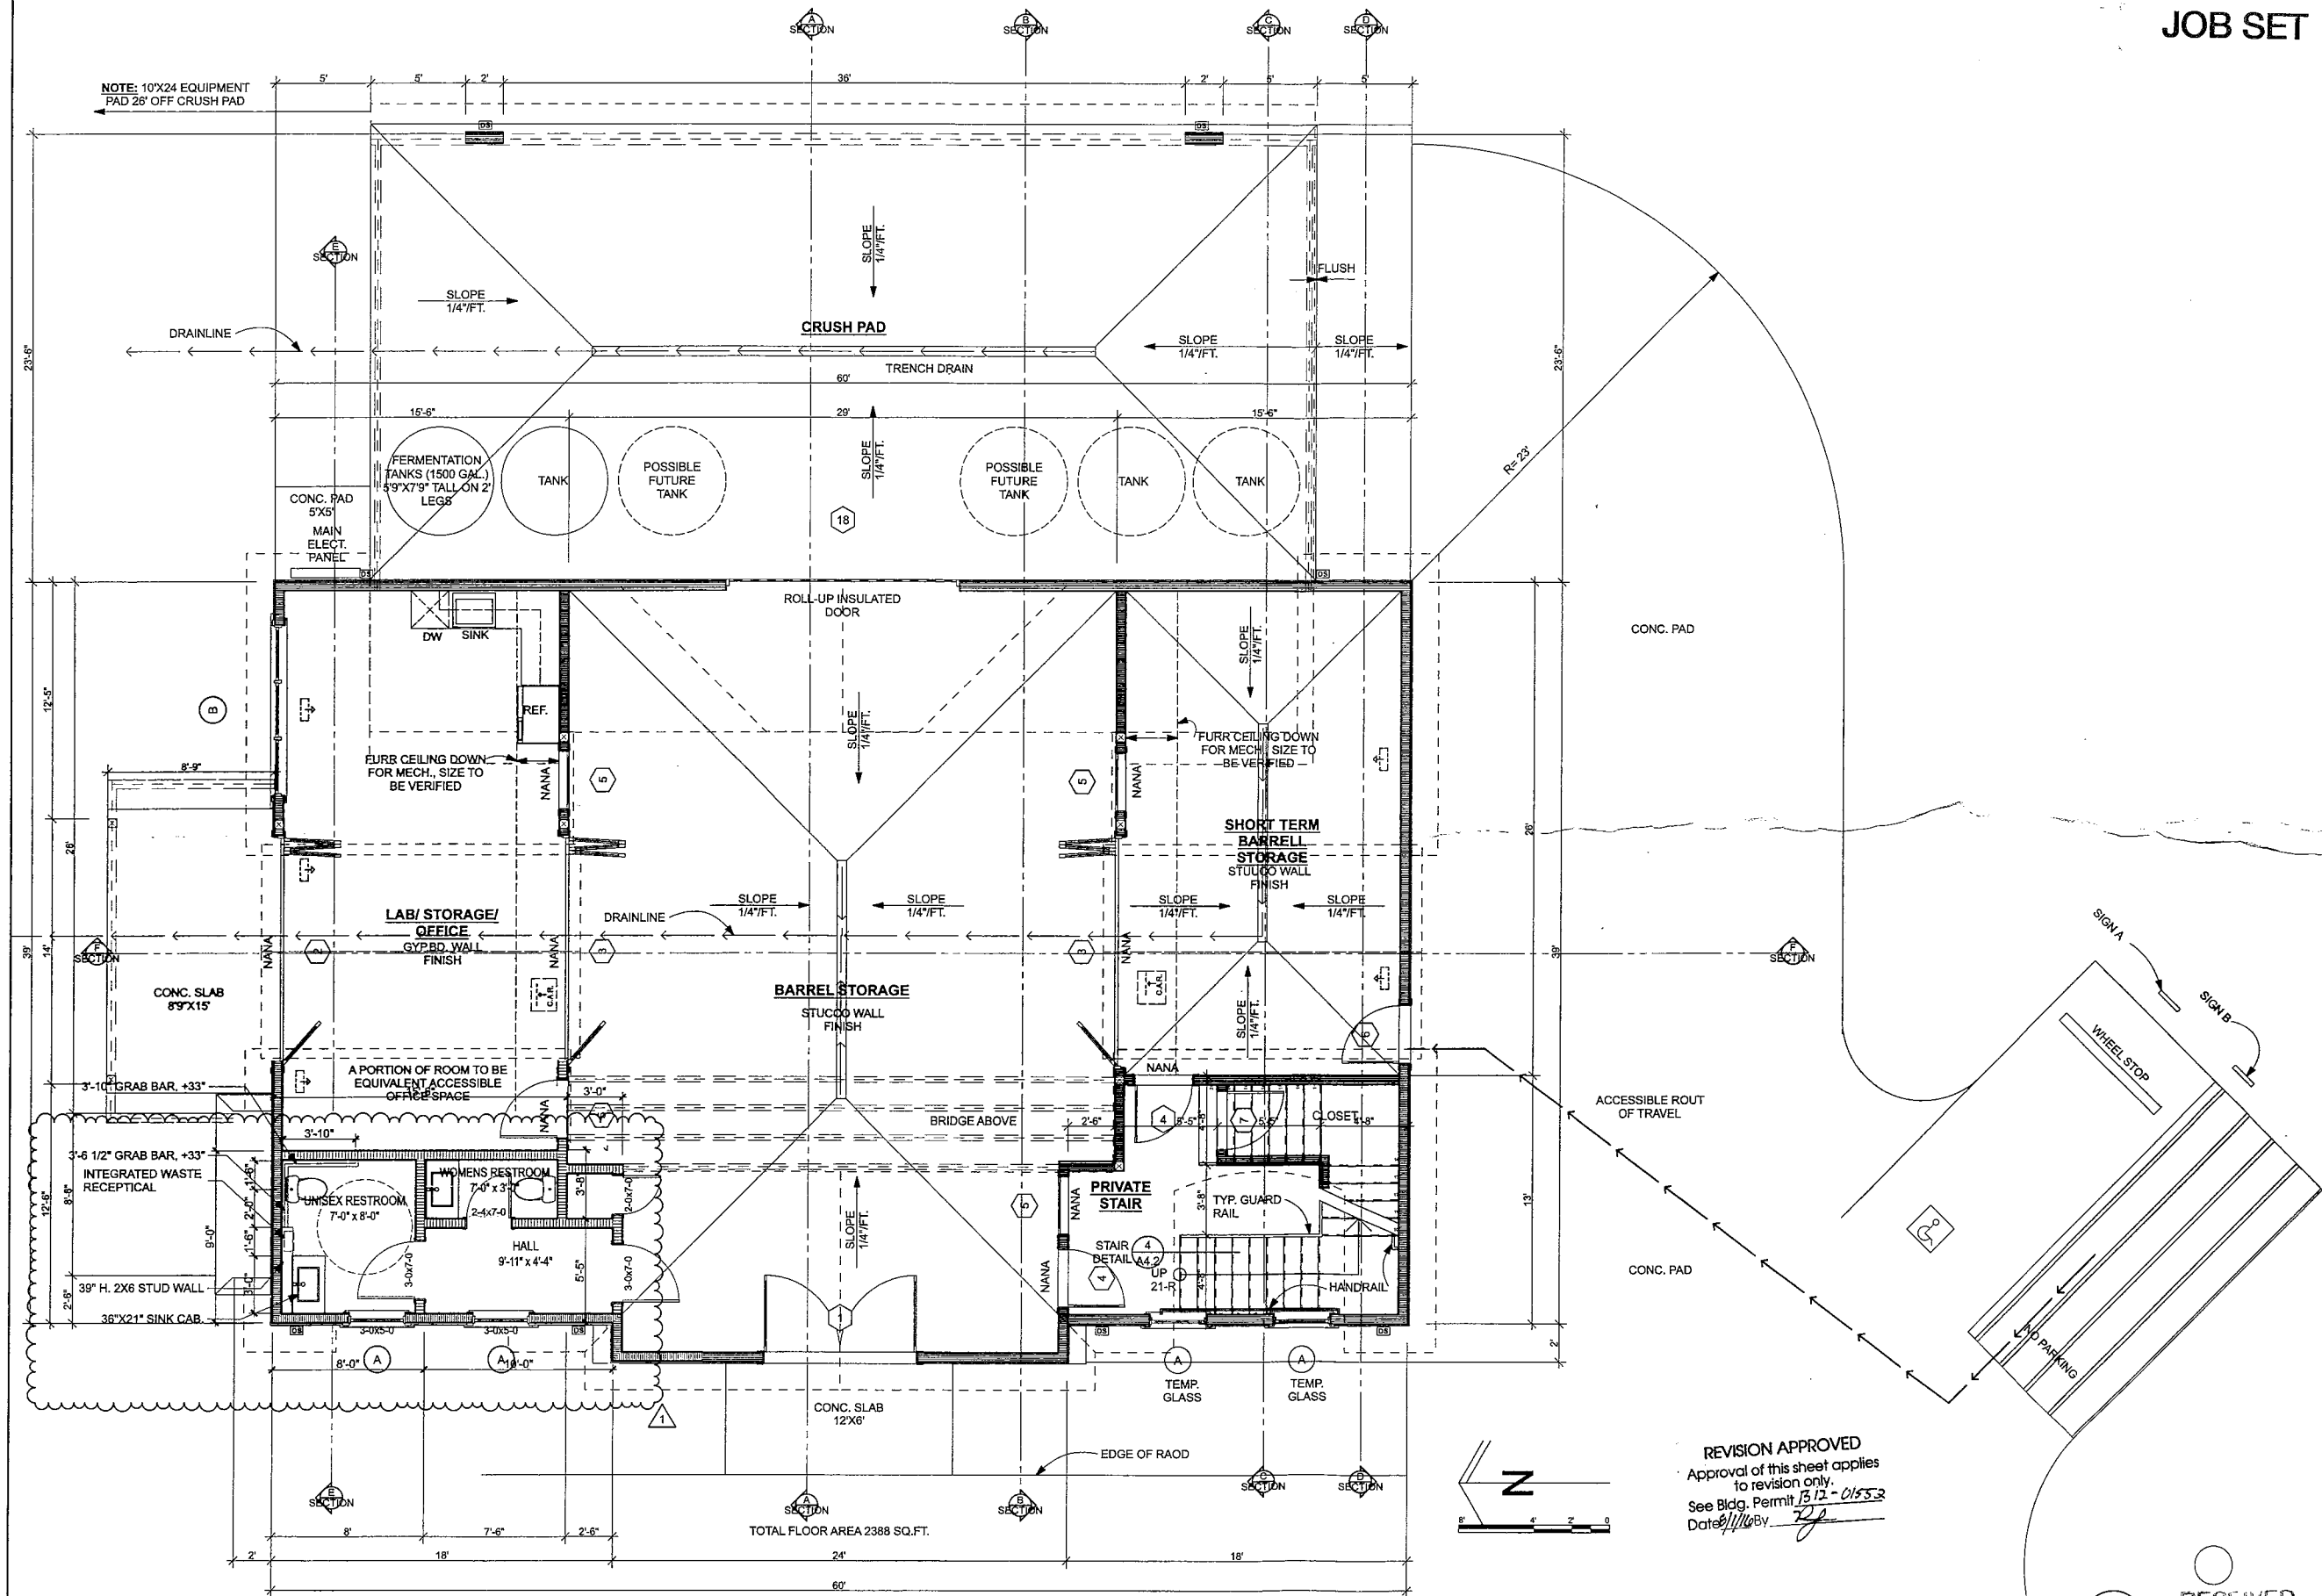

**FIRST FLOOR PLAN**  
 SCALE: 1/4" = 1'-0"

REVISION APPROVED  
 Approval of this sheet applies to revision only.  
 See Bldg. Permit 1312-0155.2  
 Date 8/11/16 BY [Signature]

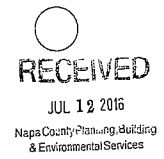 



820 ORANGE  
BLOSSOM WAY,  
DANVILLE, CA 94526  
(925) 314-9826

damcquillan.com

**FULTON/ KUKKOLA WINERY**  
AMENDMENT WINERY PLANS  
263 PETRIIFIED FOREST ROAD  
CALISTOGA, CA 94515  
TEL: 707-747-9003




REVISION  
10-01-13

REVISIONS APPROVED  
Approval of this sheet applies  
to revision only.  
See Building Permit  
Date  
OCT 6 2013

JOB 1318  
DATE 09-17-13  
SHEET

SHEET

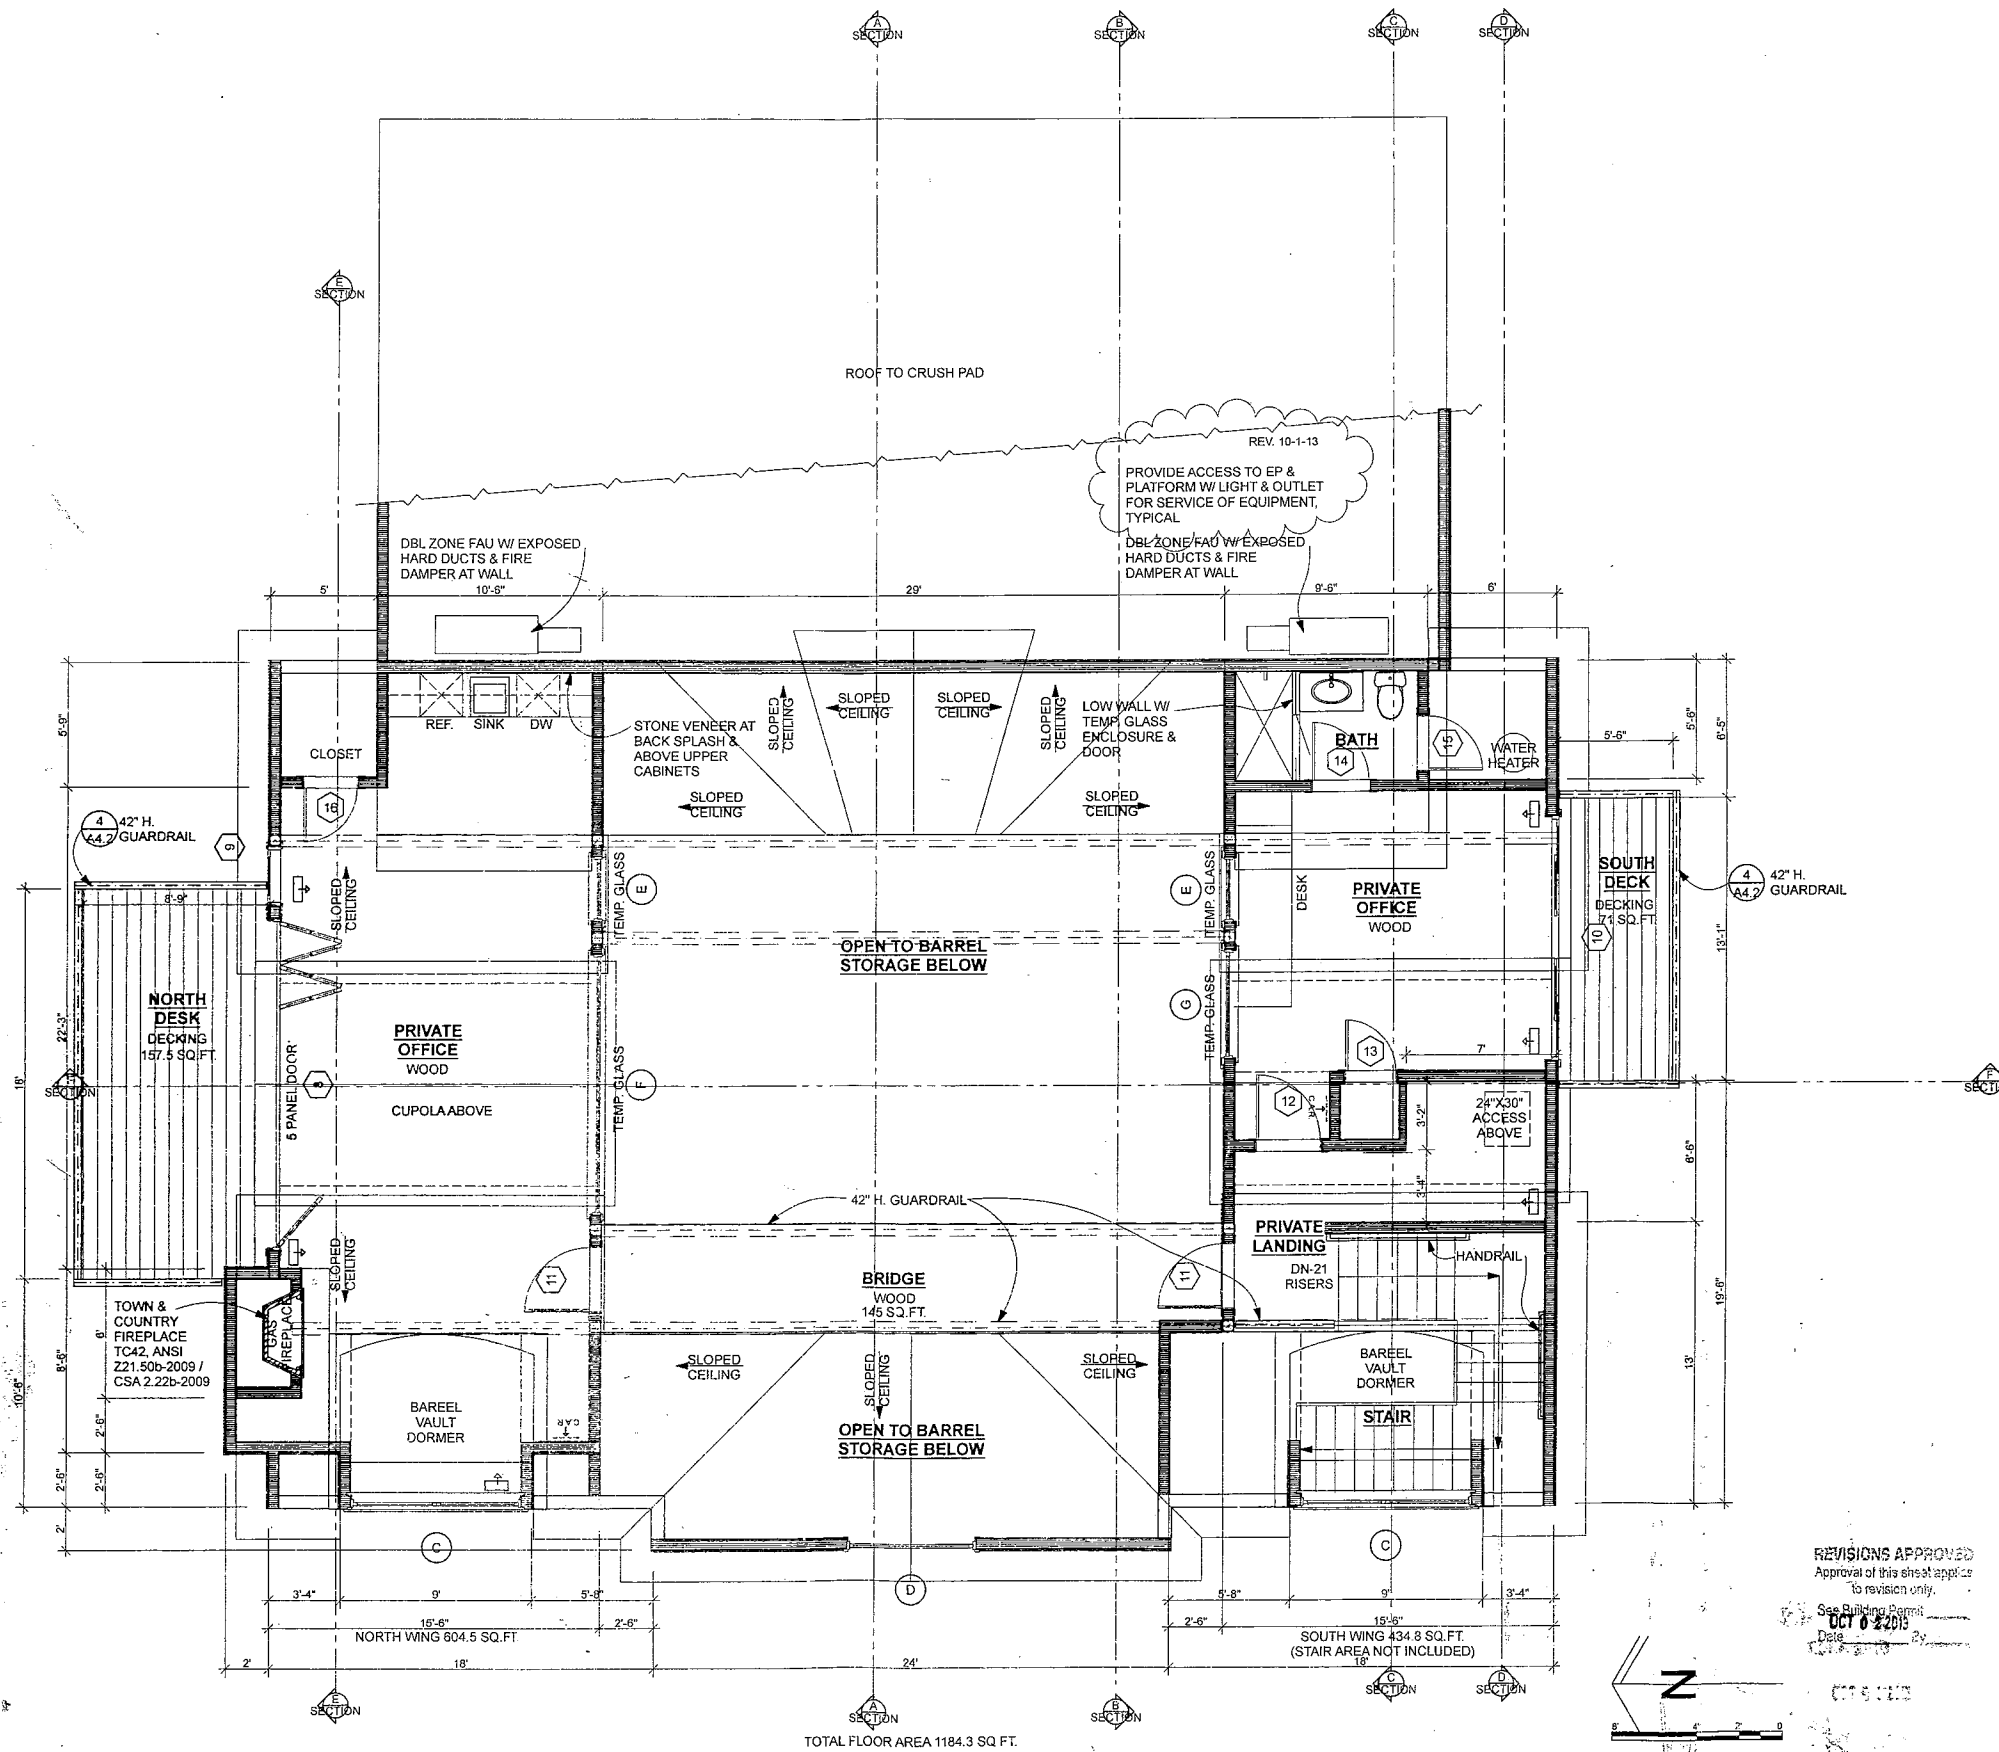

**SECOND FLOOR PLAN**

SCALE: 1/4" = 1'-0"

TOTAL FLOOR AREA 1184.3 SQ. FT.

