



BUILDING 1, FIRST FLOOR  
RELEASED RAW MATLS. AREA  
SCALE : 1/8"=1'-0"

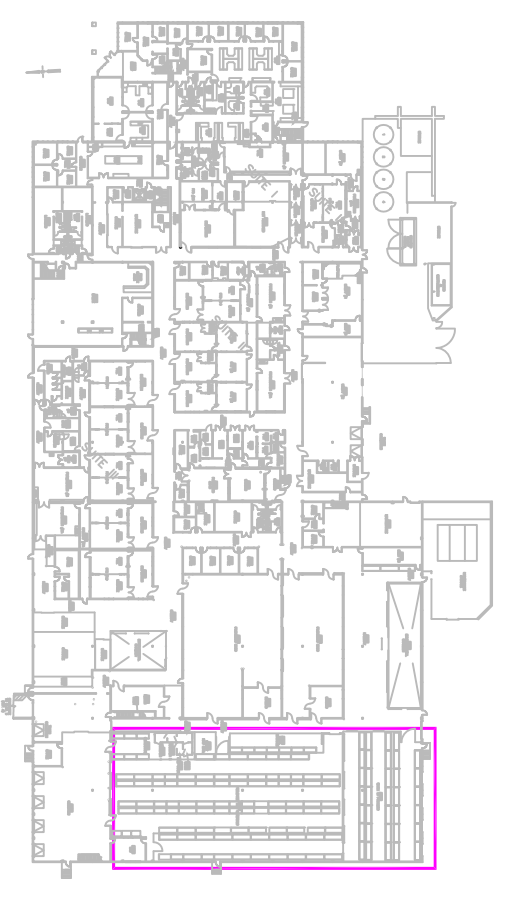

BUILDING 1, FIRST FLOOR  
(NTS)

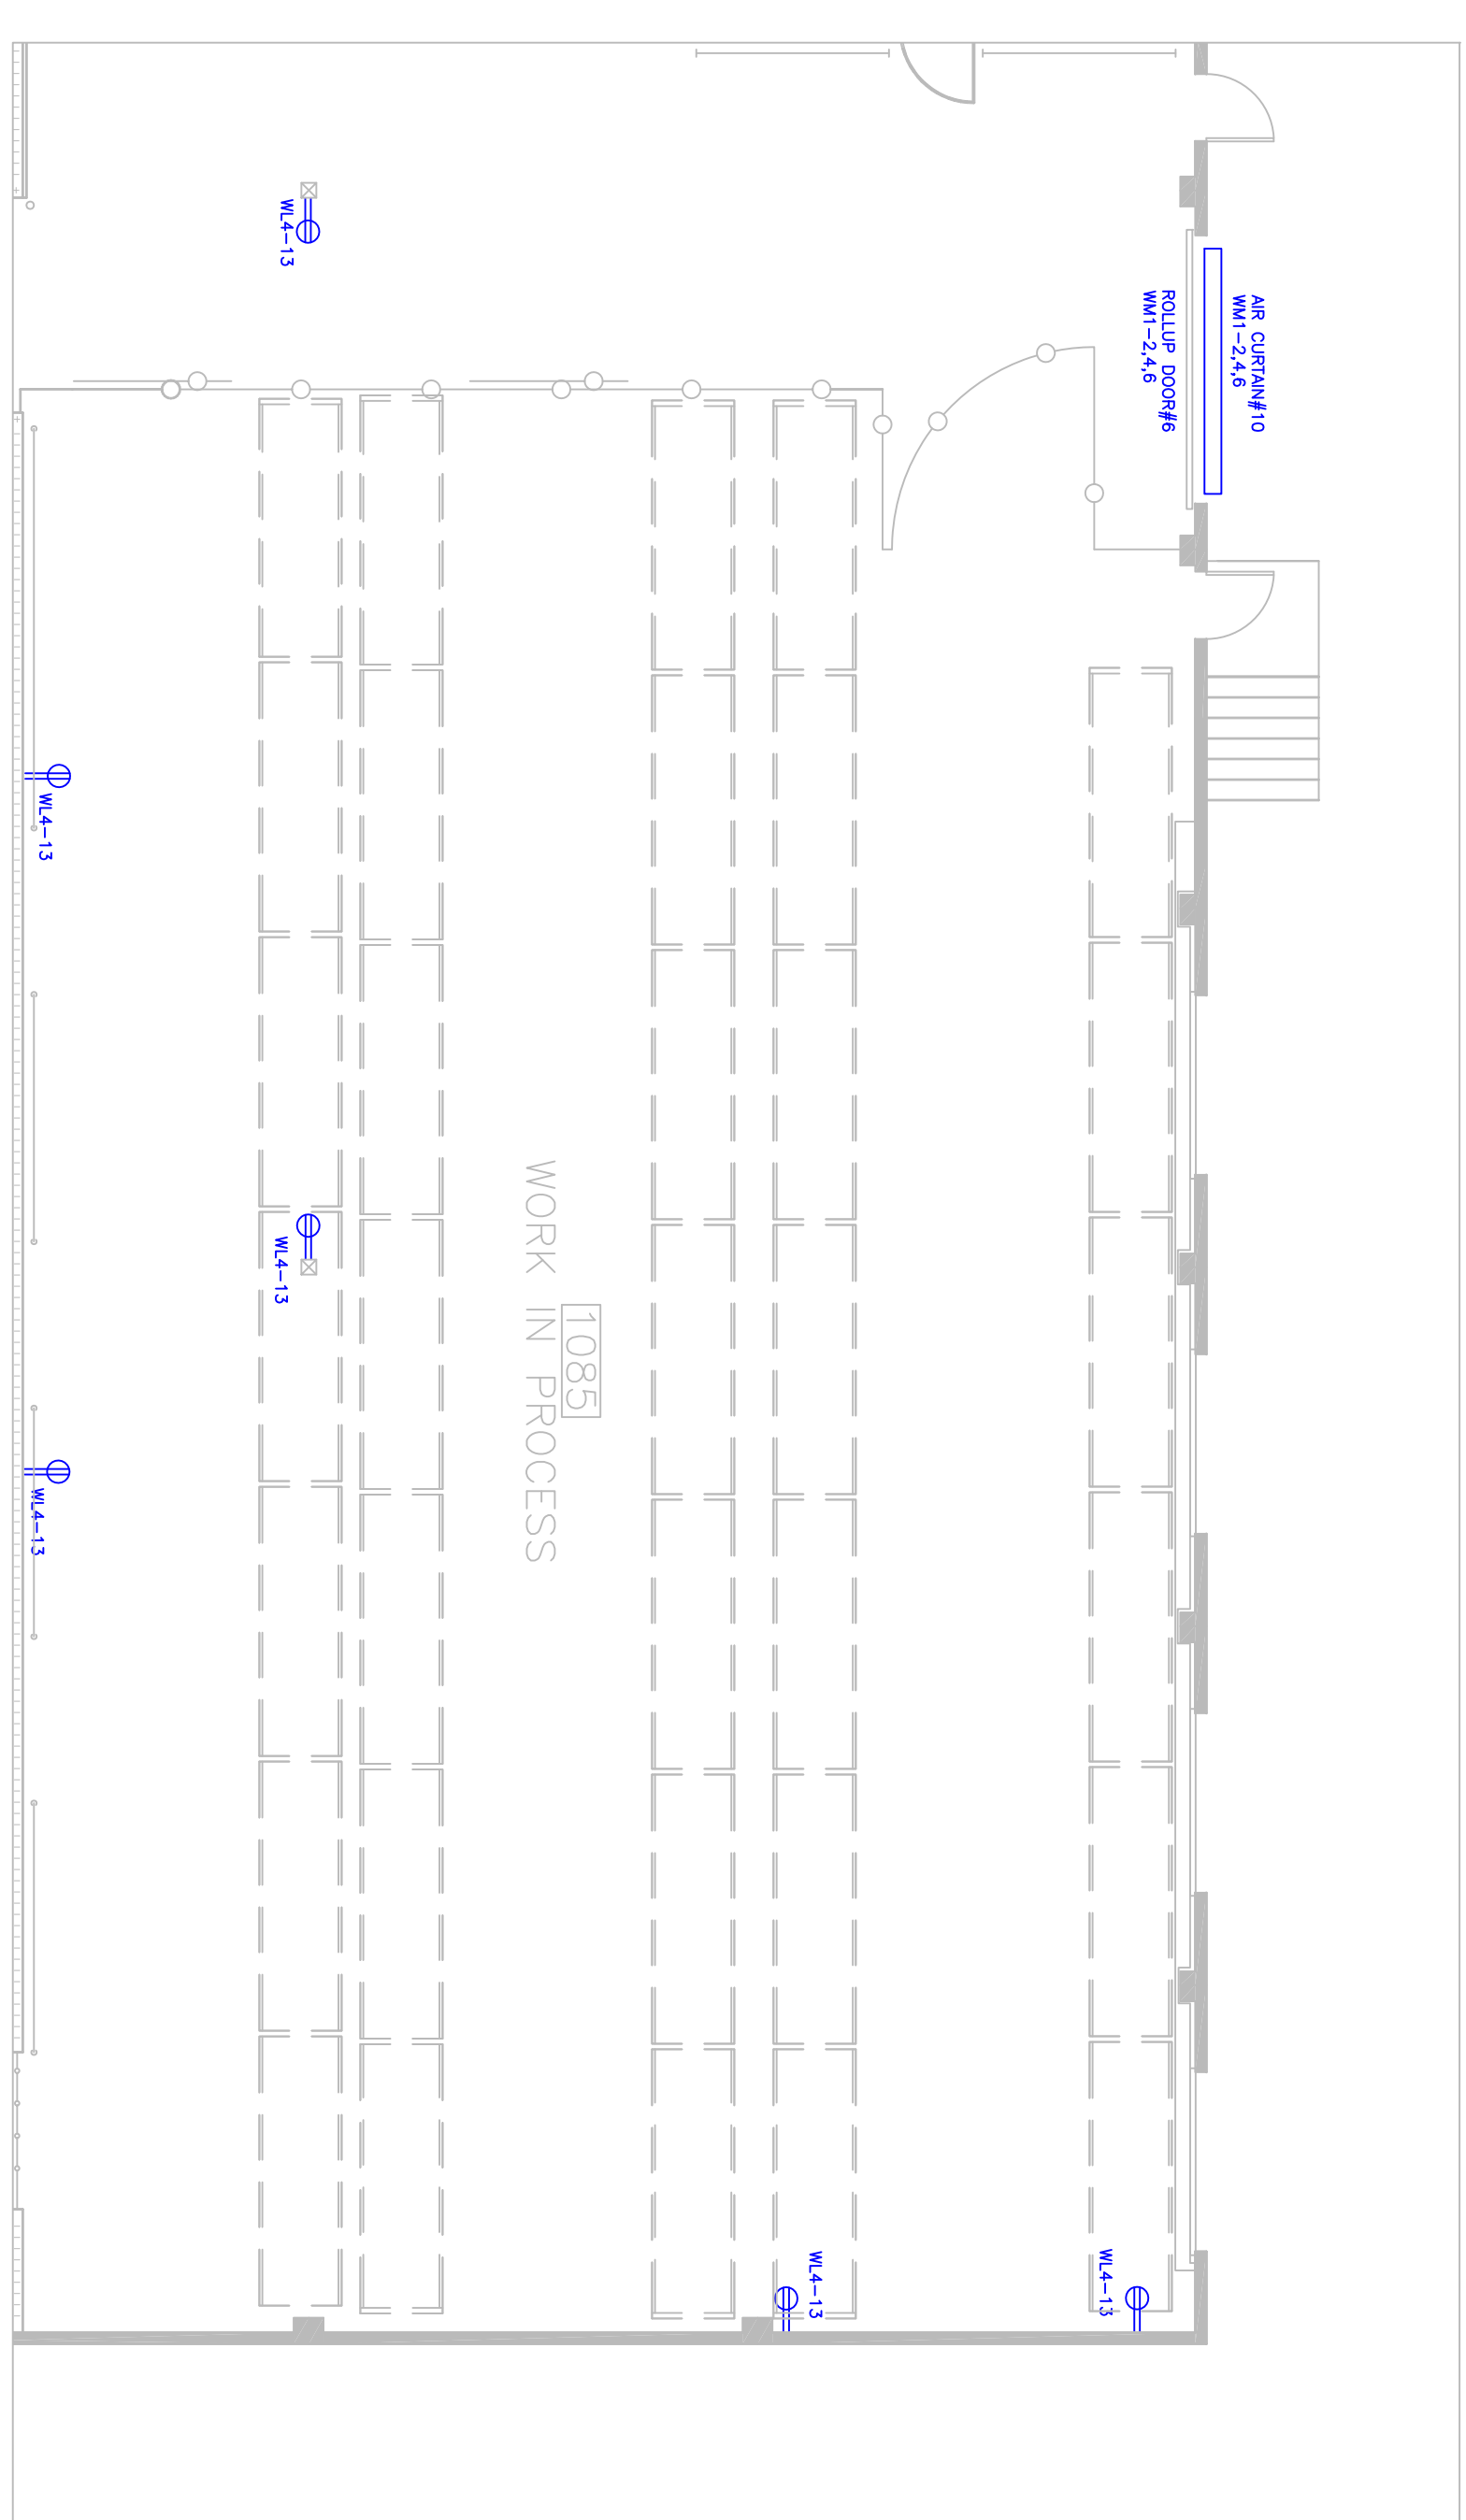

BUILDING 1, FIRST FLOOR  
WORK IN PROCESS AREA  
SCALE : 1/8"=1'-0"

REFERENCE ONLY
DRAWN BY:
SCALE: AS NOTED
DATE:

BUILDING 1 ELECTRICAL FIRST FLOOR LAYOUT
DRAWING NO. E1-05-R20-ND
SHEET 7 OF 20