













**LEGEND**

-  EXISTING PARCEL BOUNDARY LINES
-  PROPOSED STORM DRAIN
-  EXISTING ROAD EASEMENT
-  PROPOSED PERMANENT EASEMENT
-  PROPOSED DRAINAGE UTILITY EASEMENT
-  PROPOSED SLOPE EASEMENT
-  TEMPORARY CONSTRUCTION EASEMENT
-  RELINQUISH PROPERTY TO CHRISTOPHER MARUSICH
-  RELINQUISH PROPERTY TO SHAI SHEFER
-  RELINQUISH PROPERTY TO GLEN BAKER/KAREN BAKER

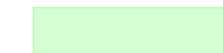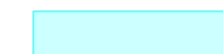

**GRAPHIC SCALE**

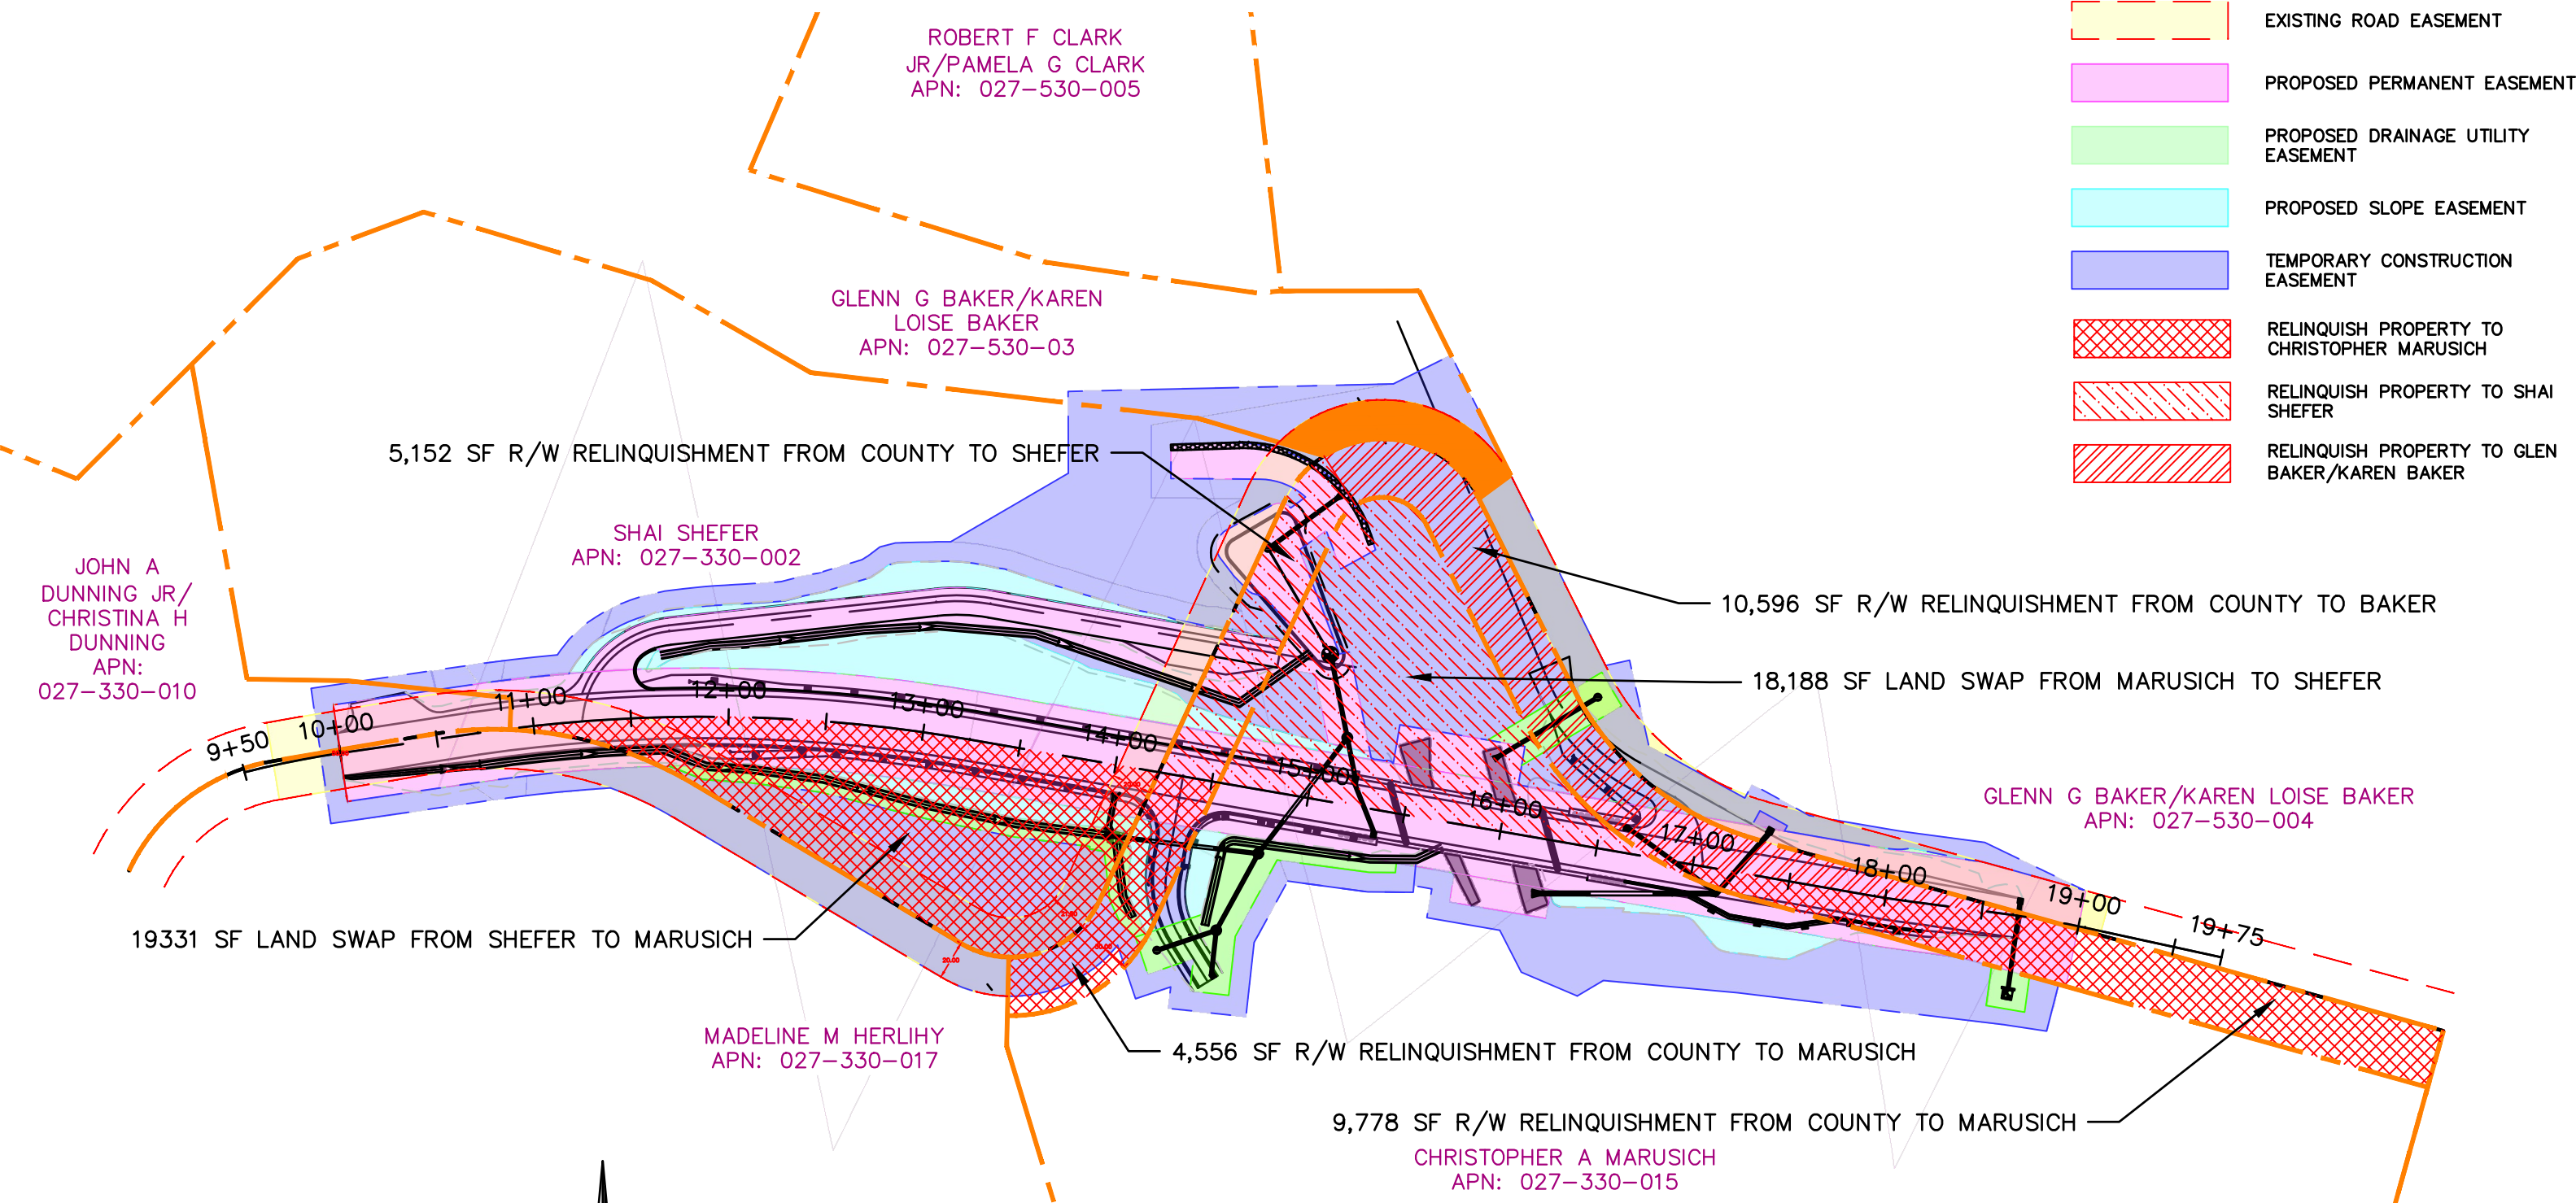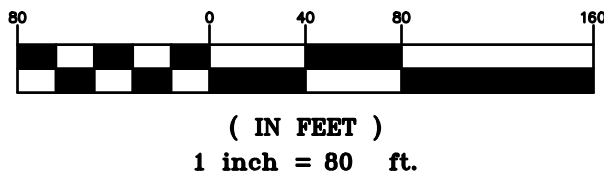

DRY CREEK BRIDGE REALIGNMENT PROJECT  
 RIGHT-OF-WAY REQUIREMENTS MAP  
 NAPA COUNTY, CA  
 APRIL 20, 2021

