


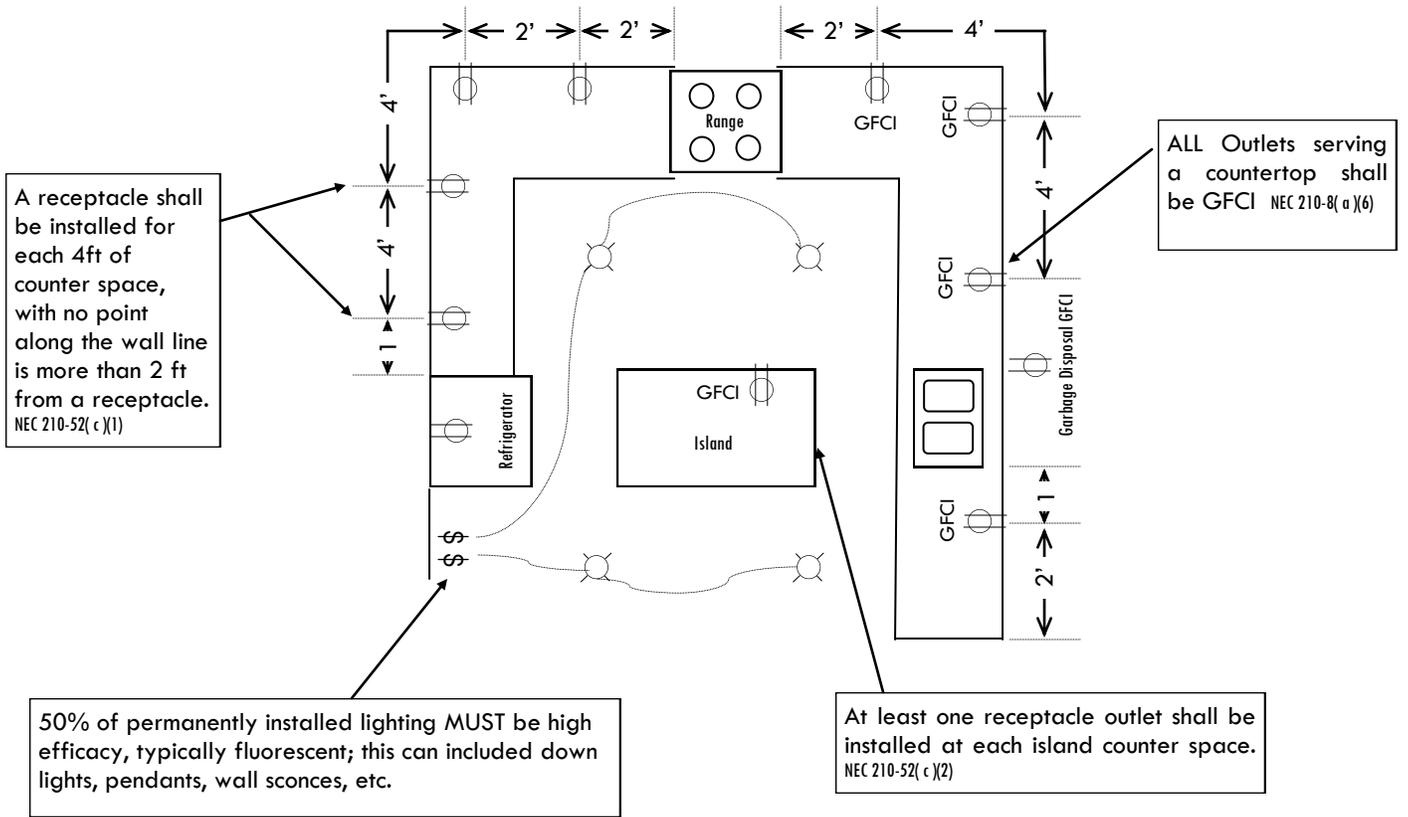

KITCHEN ELECTRICAL



Provide a minimum of 2 separate 20 amp circuits to kitchen. NEC 210-52(b)(1)

