




FURNACE INSTALLATION

Requirements for Residential Attics & Under-Floor Spaces

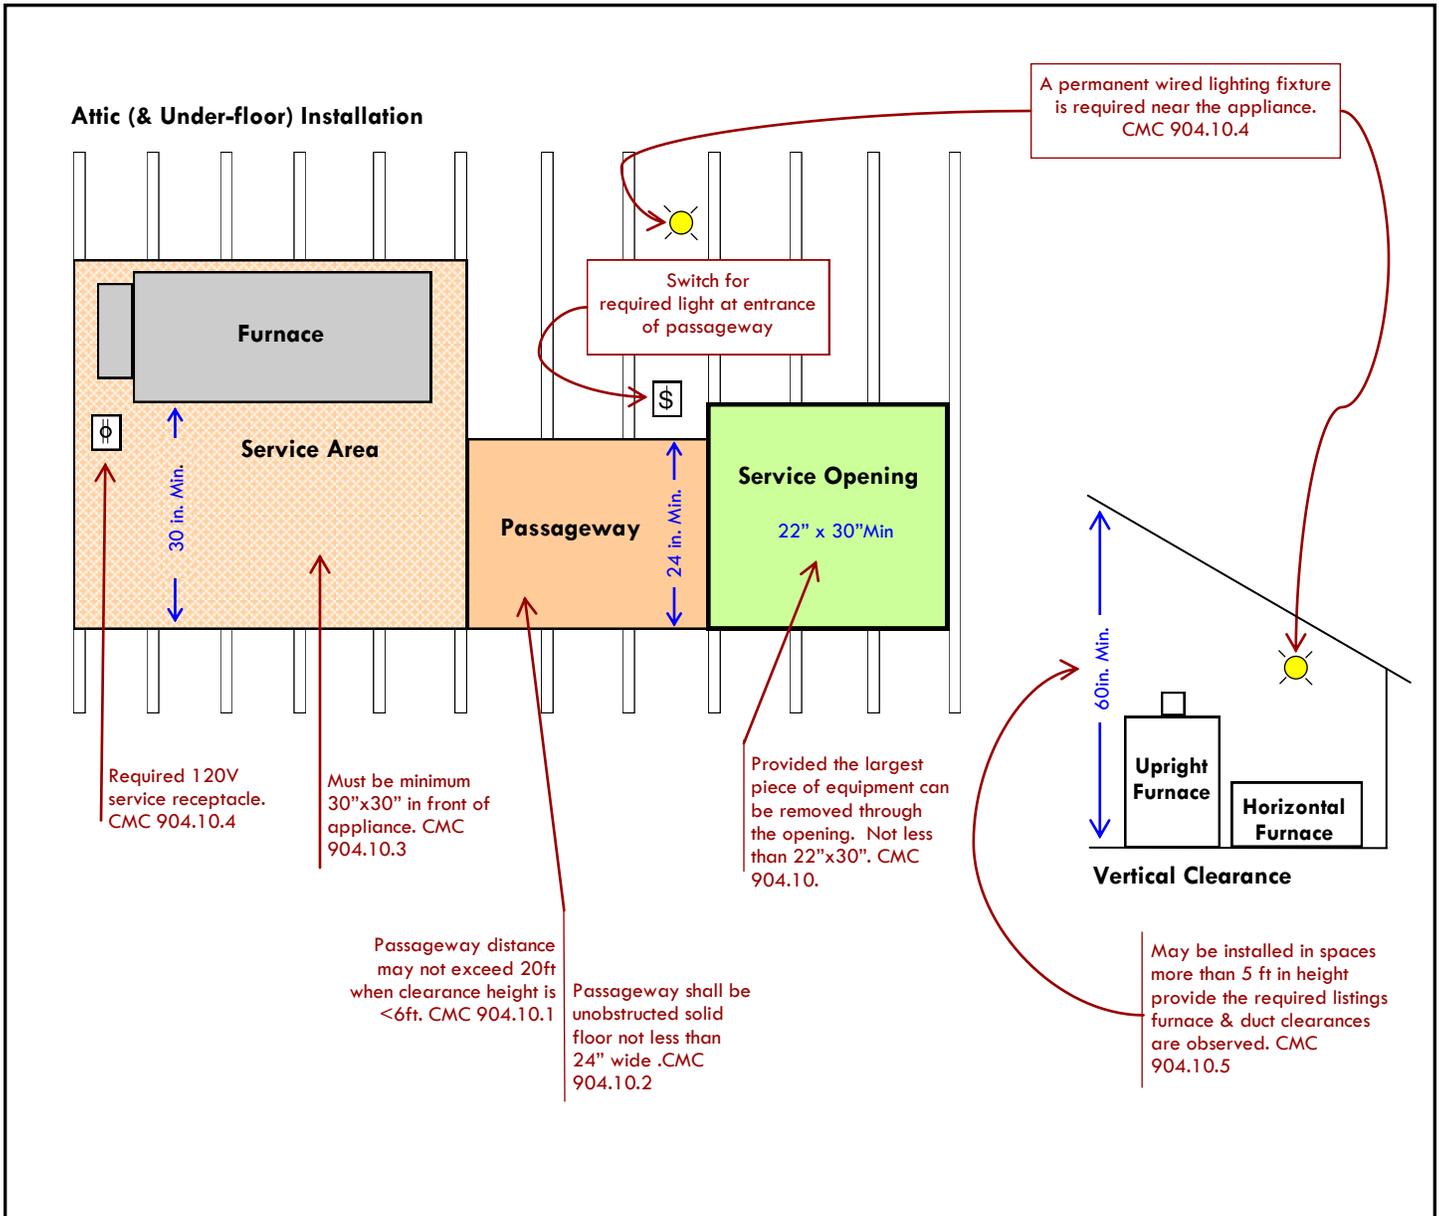

Notes:

Napa county requires units to be hard wired with a disconnect per the NEC. Installations must comply with all other requirements of the CEC, CPC, CMC, CGC, & CRC as required by the type of appliance and its location. Size, fuel type, & ducting may all affect installation requirements.