


# ANTHEM WINERY CAVE EXHIBIT

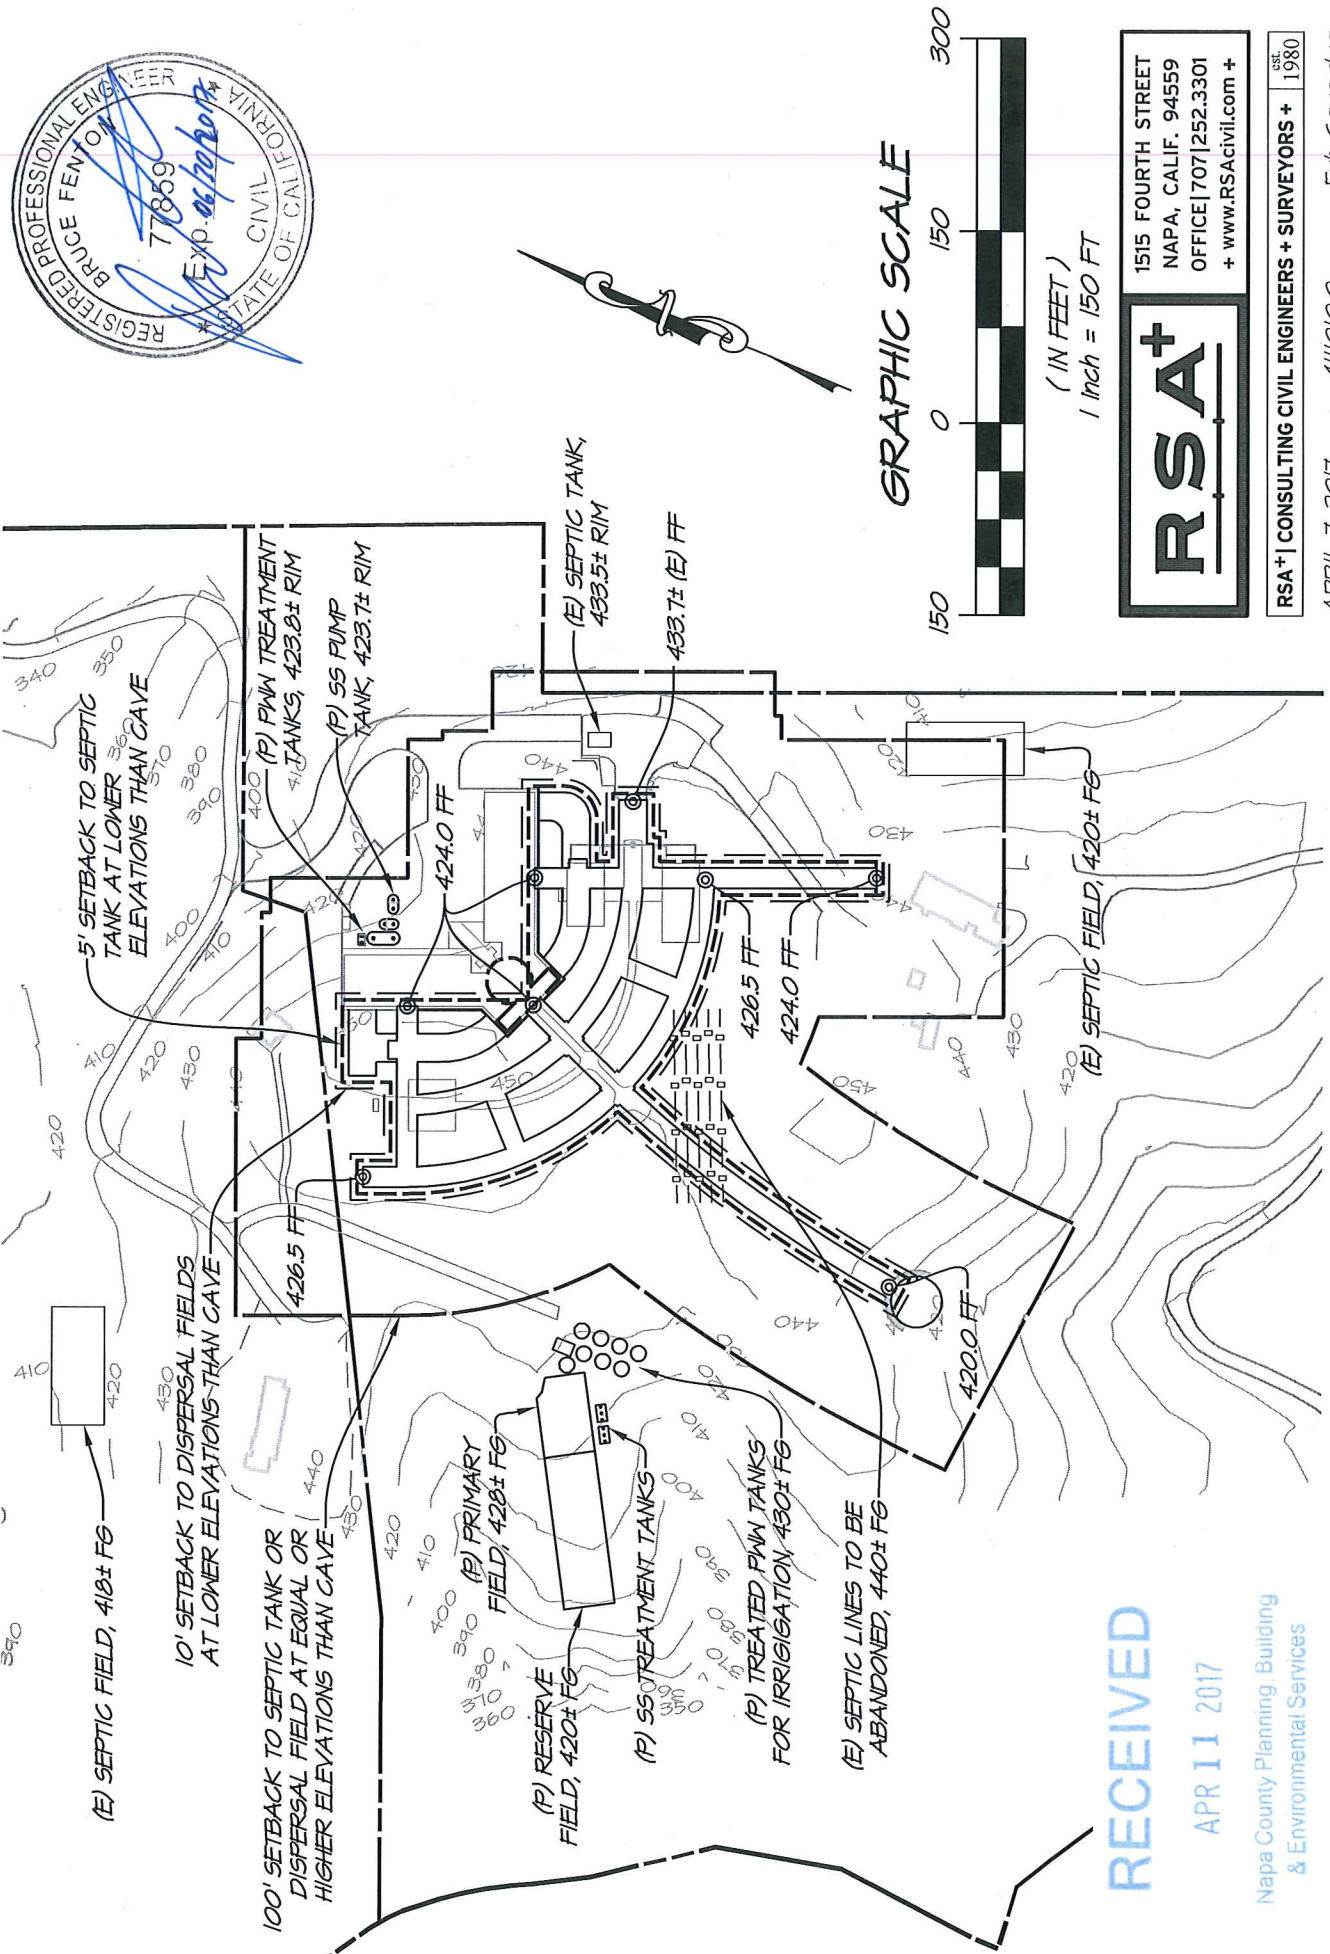

**RSA+**

1515 FOURTH STREET  
NAPA, CALIF. 94559  
OFFICE | 707 | 252.3301  
+ www.RSAcivil.com +

RSA+ | CONSULTING CIVIL ENGINEERS + SURVEYORS +  
est. 1980

APRIL 7, 2017 411010.0 Exh-Cave.dwg

RECEIVED  
APR 11 2017  
Napa County Planning, Building  
& Environmental Services