



DESIGN SPEED = 30 MPH

DRY CREEK CL PROFILE  
HORIZ. SCALE: 1"=40'  
VERTI. SCALE: 1"=20'

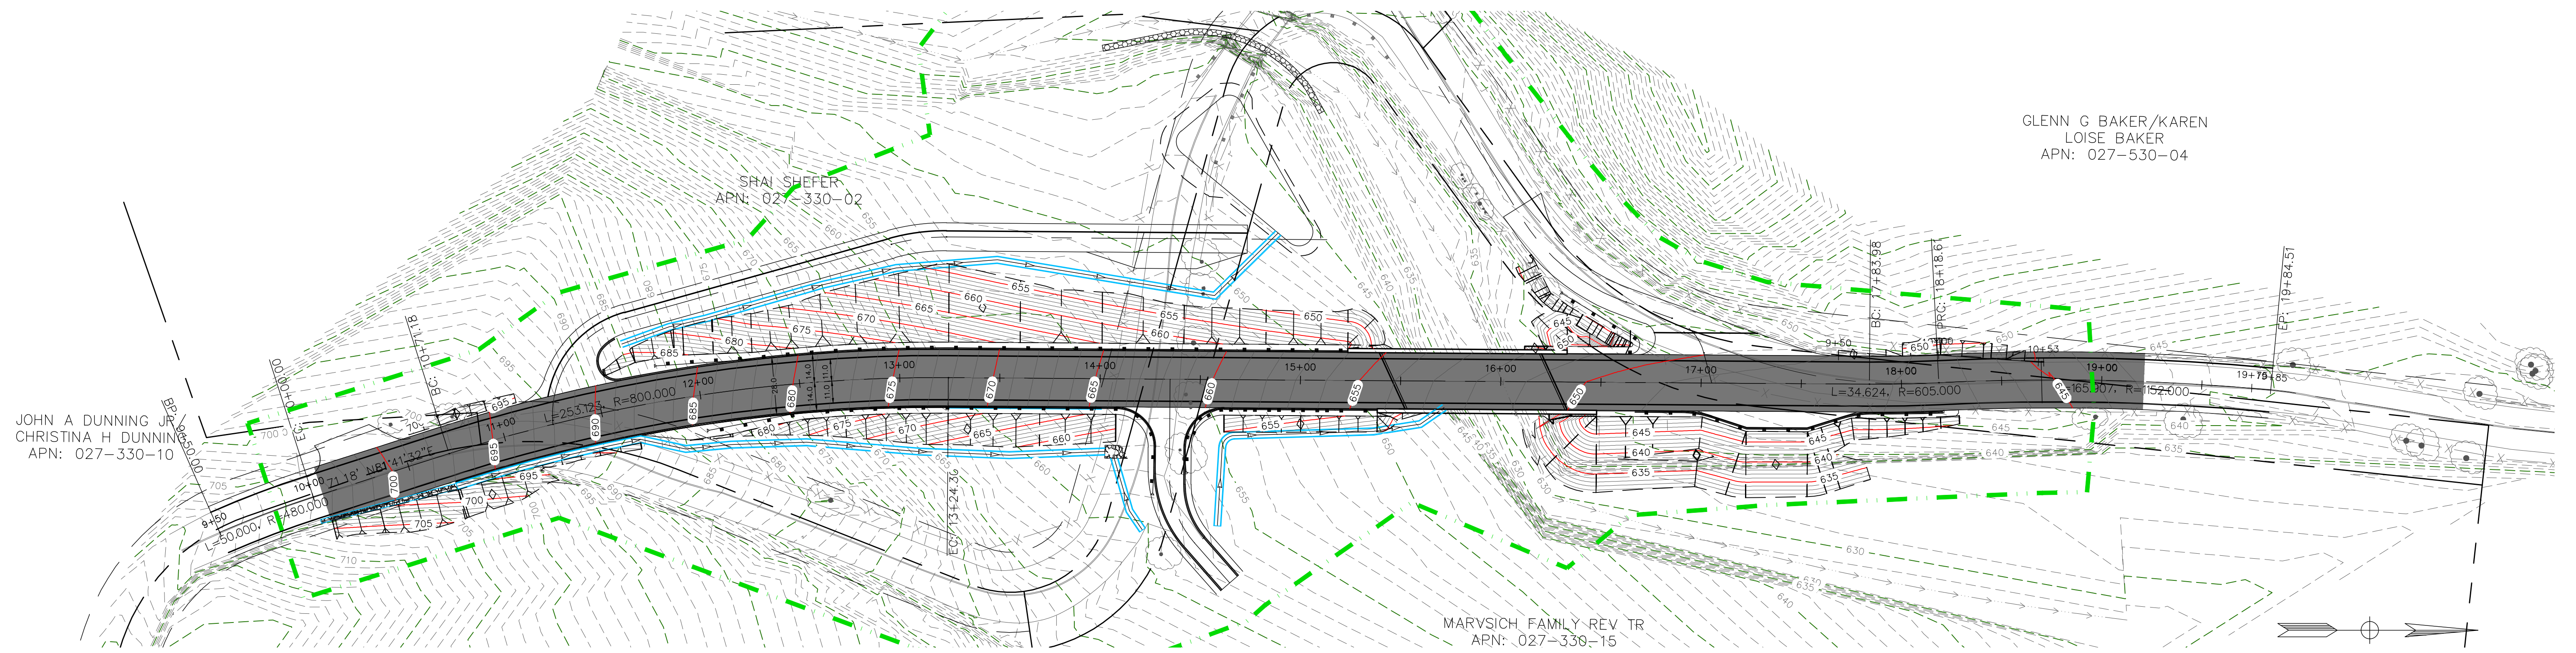

DRY CREEK BRIDGE REPLACEMENT  
PROPOSED PROFILE FOR BRIDGE REPLACEMENT - DESIGN SPEED = 30 MPH  
COUNTY OF NAPA  
MAY 24, 2021

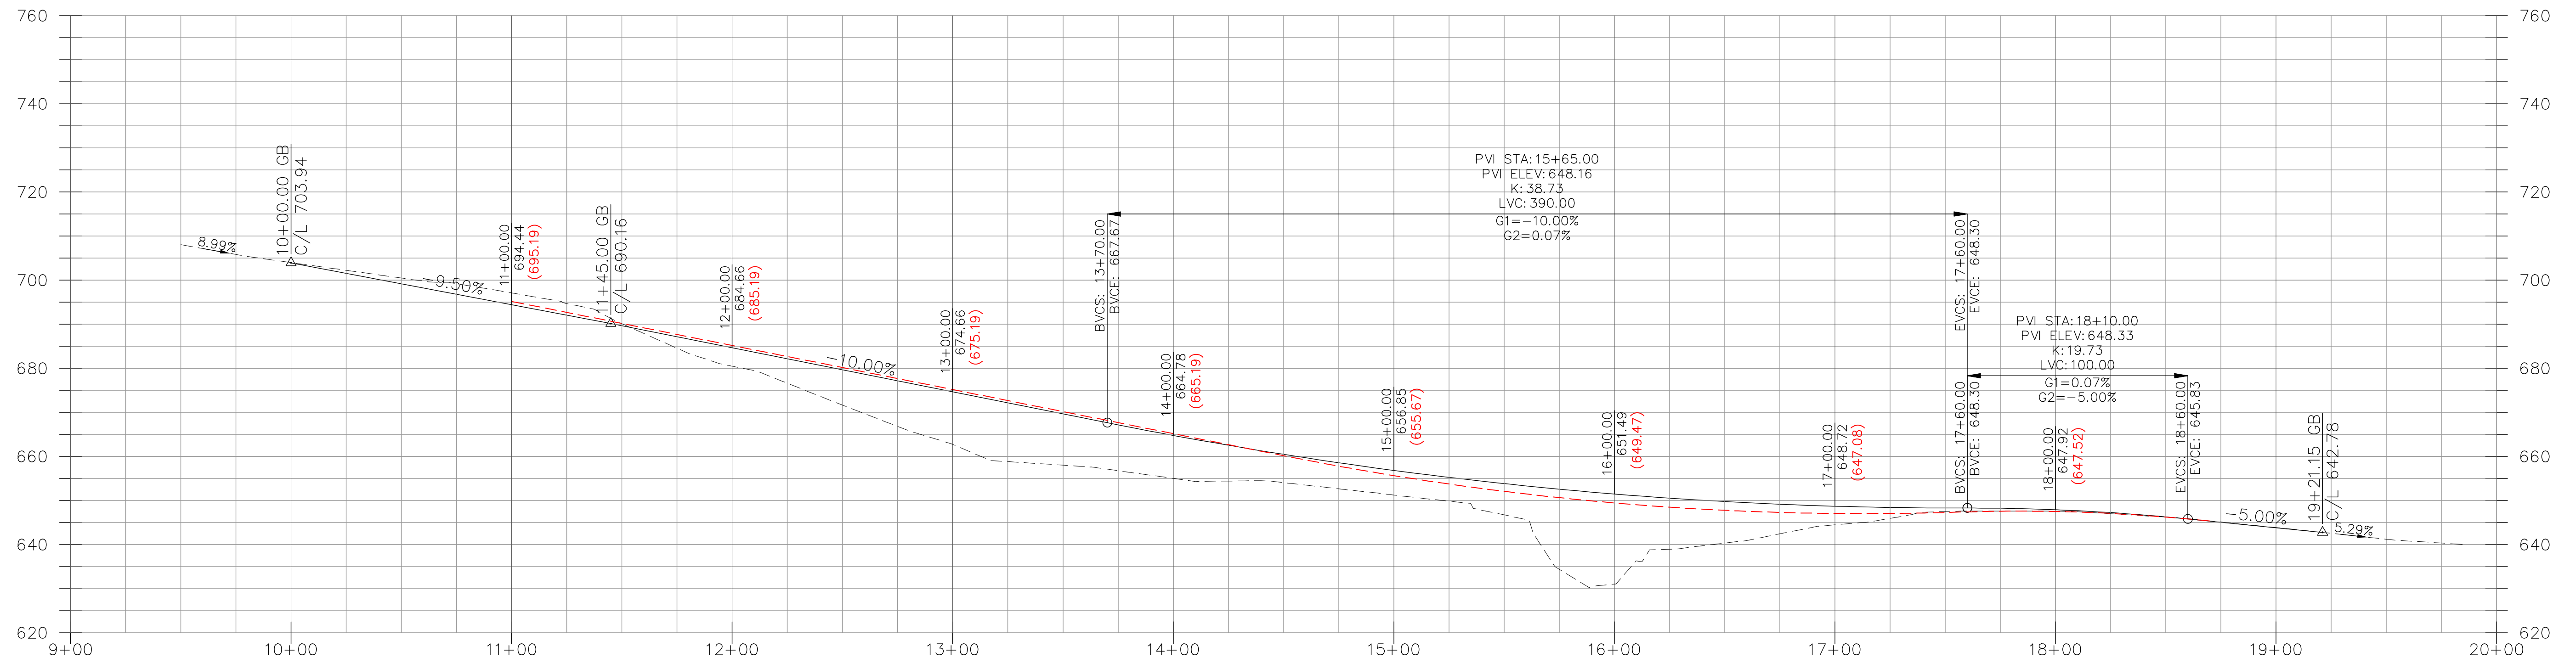