
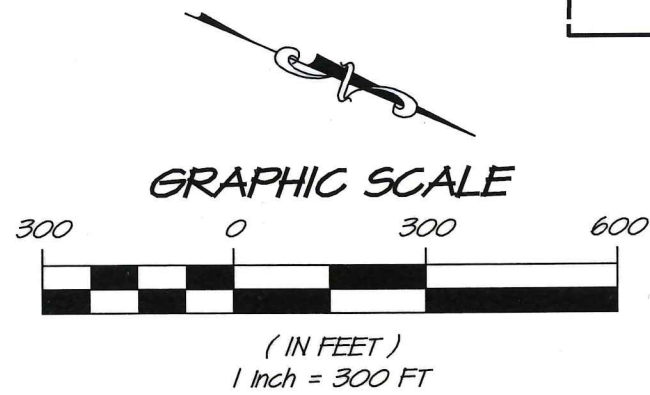


ANTHEM WINERY COVERAGES AND DEVELOPMENT

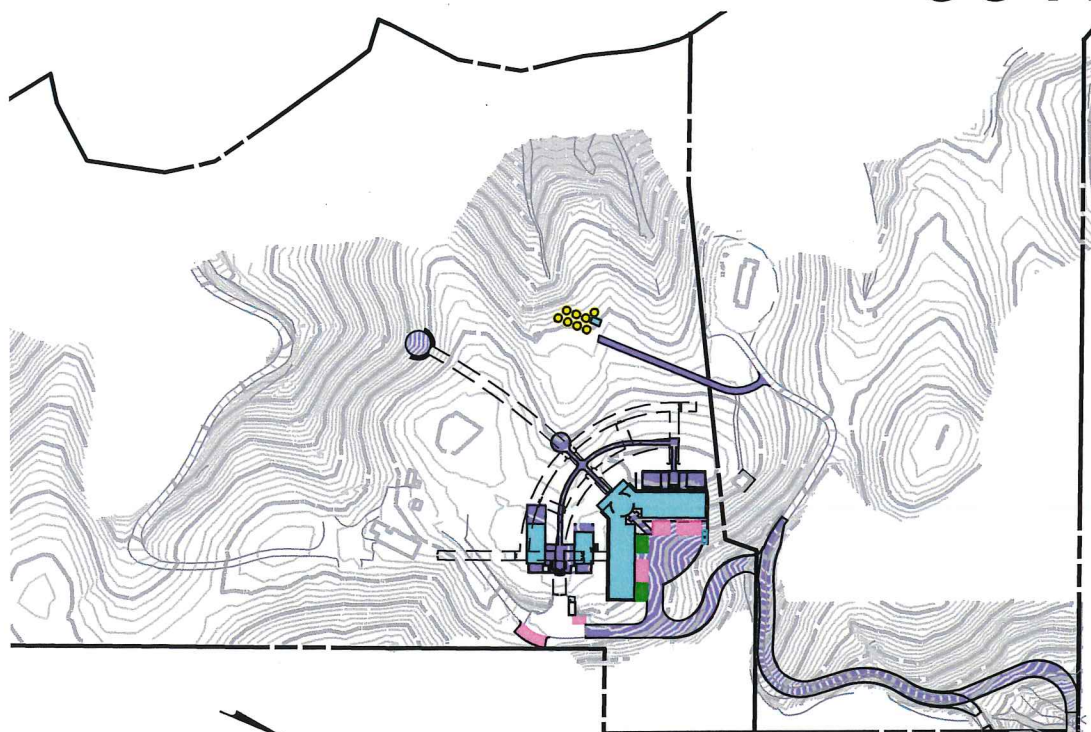


LEGEND

- VISITOR PARKING = 2,995 SF
- EMPLOYEE PARKING = 1,110 SF
- PAVED AREAS = 74,721 SF
- STRUCTURE = 14,980 SF
- ABOVE GROUND TANKS = 905 SF

WINERY COVERAGE


- + WINERY DEVELOPMENT AREA = 16,090 SF
- + + + + WINERY COVERAGE AREA = 94,712 SF

DRY CREEK

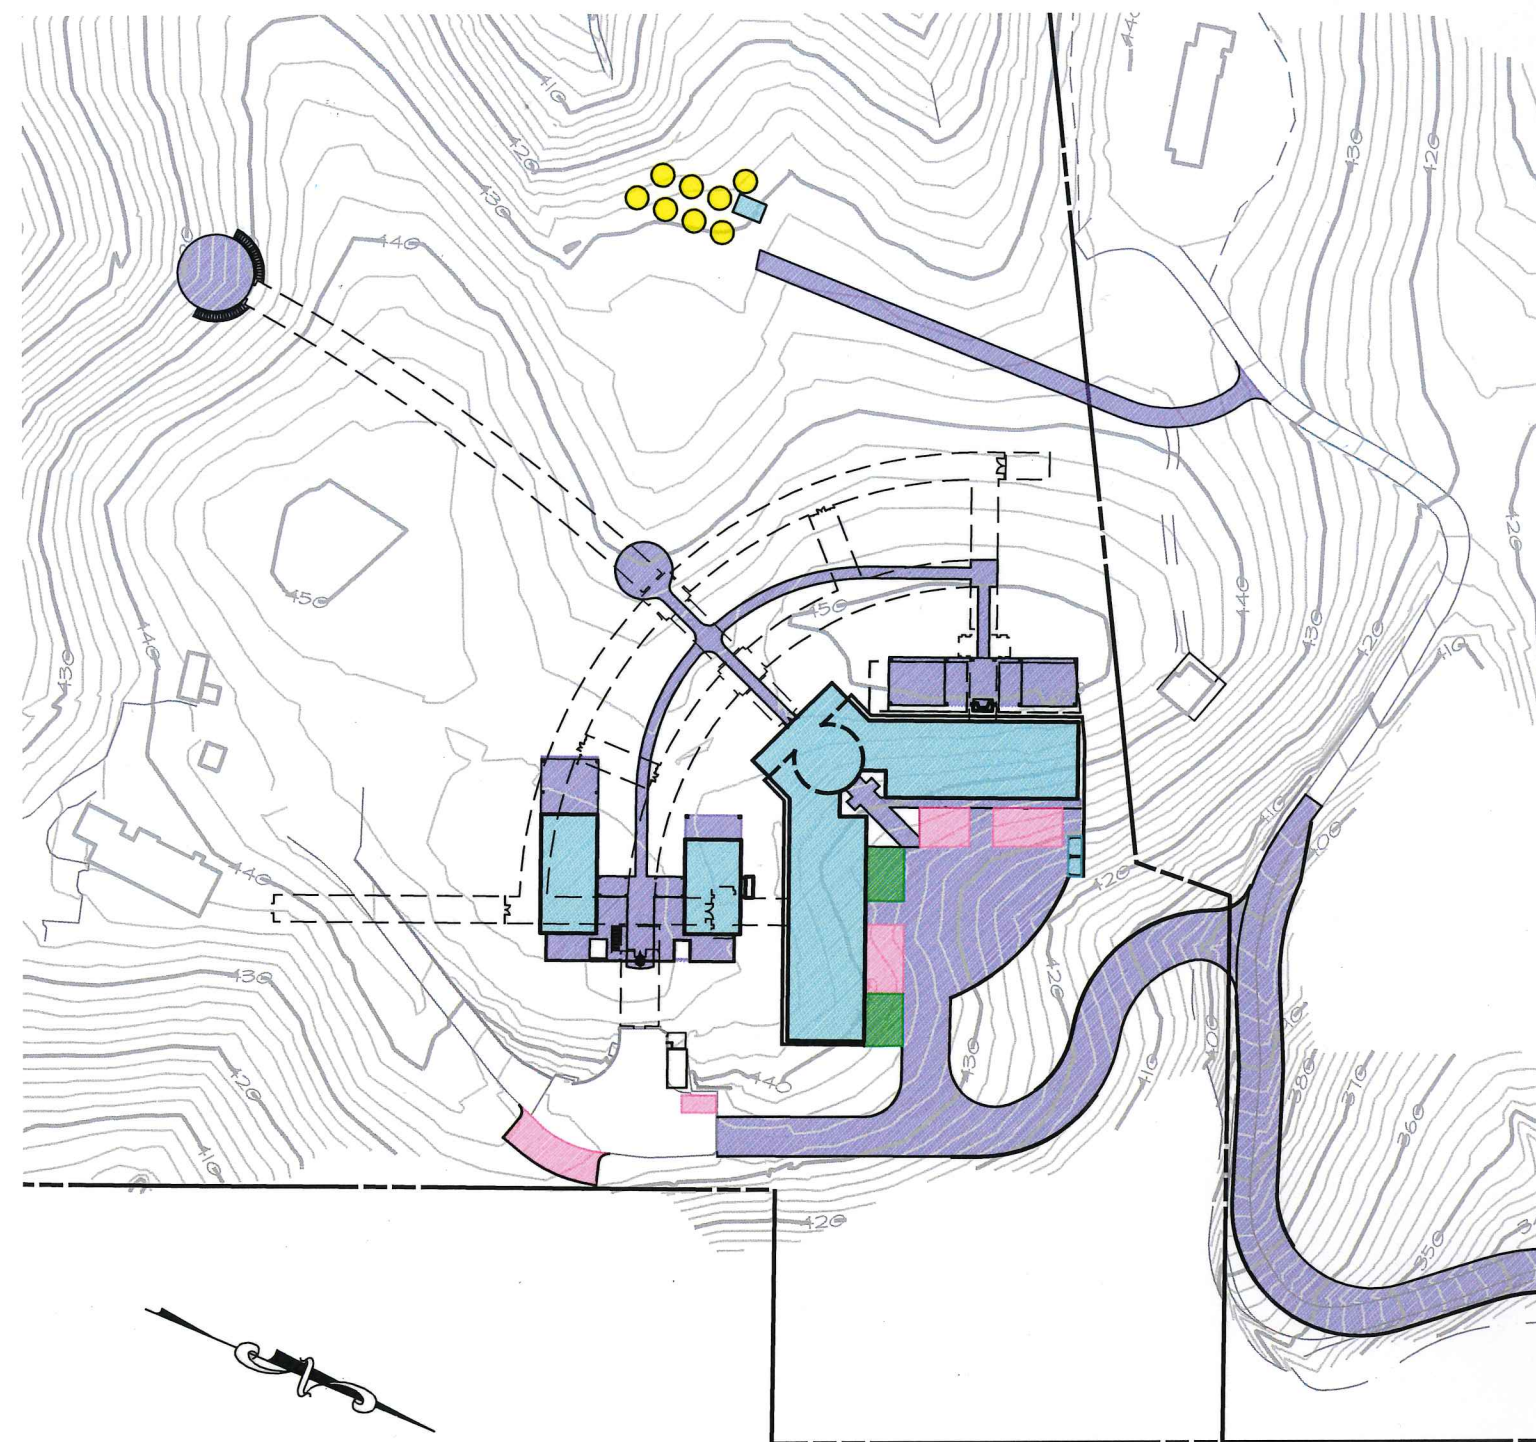

WINERY COVERAGE AND DEVELOPMENT AREA

SCALE: 1" = 100'

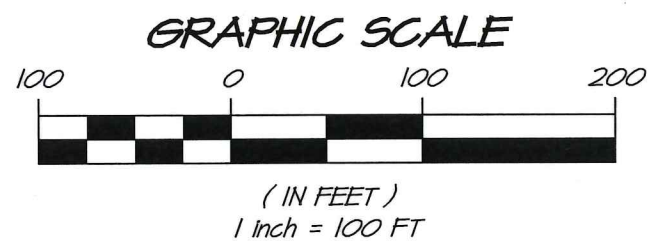

1515 FOURTH STREET
NAPA, CALIF. 94559
OFFICE | 707 | 252.3301
+ www.RSAcivil.com +