


# ANTHEM WINERY CAVE EXHIBIT

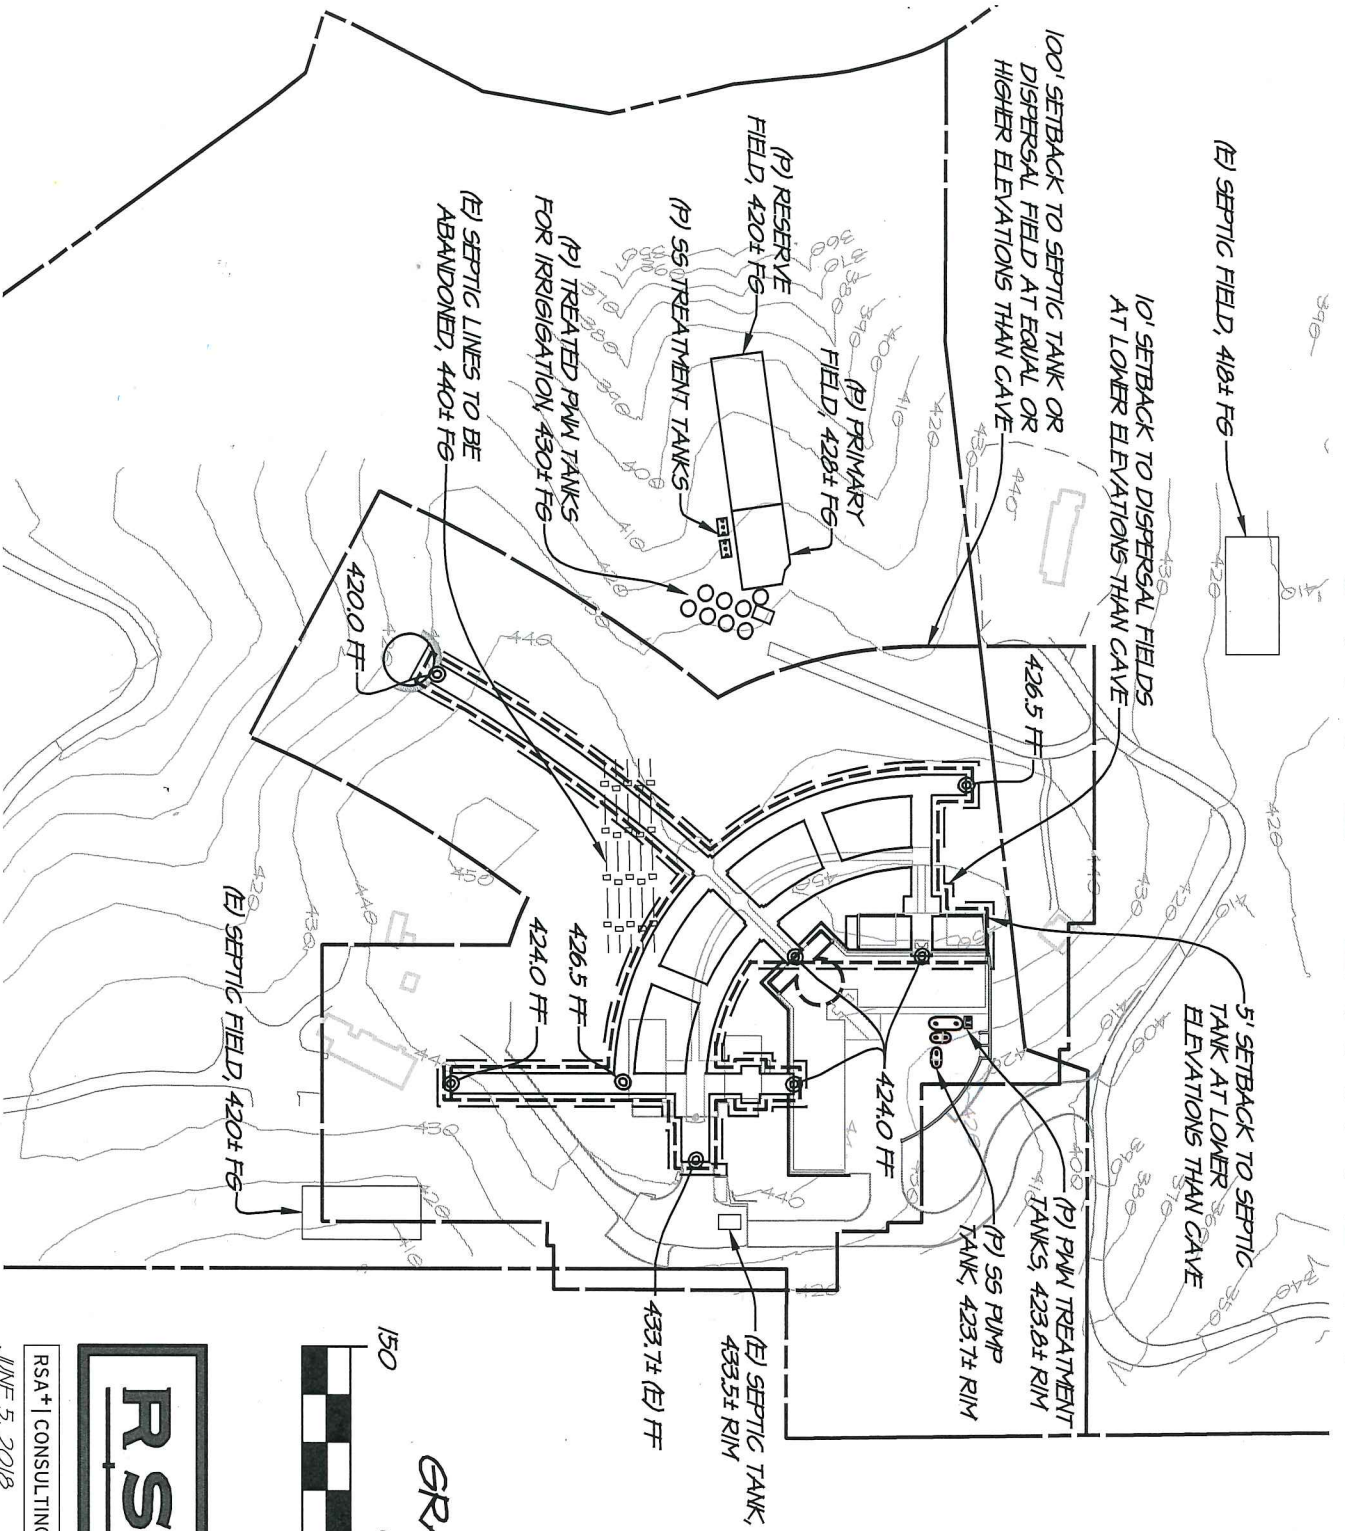

**RS A<sup>+</sup>**

1515 FOURTH STREET  
NAPA, CALIF. 94559  
OFFICE | 707.252.3301  
+ www.RSAcivil.com +

RS A<sup>+</sup> | CONSULTING CIVIL ENGINEERS + SURVEYORS +  
JUNE 5, 2018 41110100 Exh-Cave.dwg